


KEY PLAN
NO SCALE

PARTIAL SECOND FLOOR PLAN
SCALE: 3/32"=1'-0"

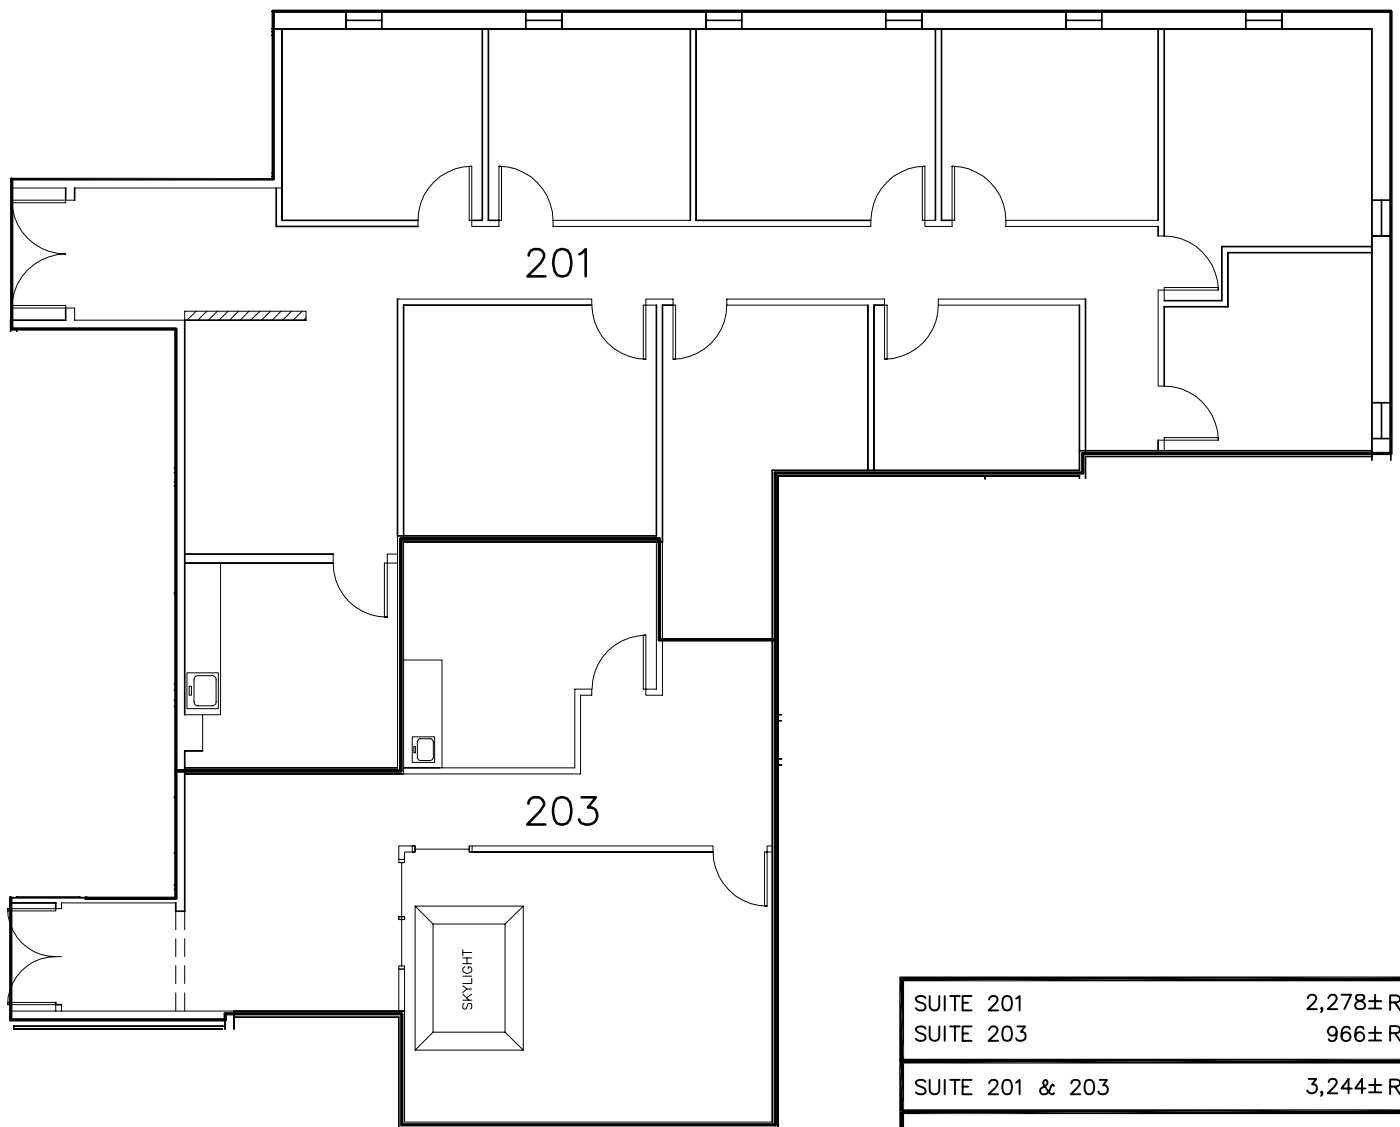

SUITE 201	2,278± R.S.F.
SUITE 203	966± R.S.F.
SUITE 201 & 203	3,244± R.S.F.

TOWN OF COLONIE
ALBANY COUNTY * NEW YORK
4 COMPUTER DRIVE WEST
PARTIAL SECOND FLOOR PLAN

DESIGNED BY _____		DATE 10/07/09
DRAWN BY ECS		SCALE AS NOTED
REVIEWED BY _____		SHEET 1 OF 1