



KEY PLAN
NO SCALE

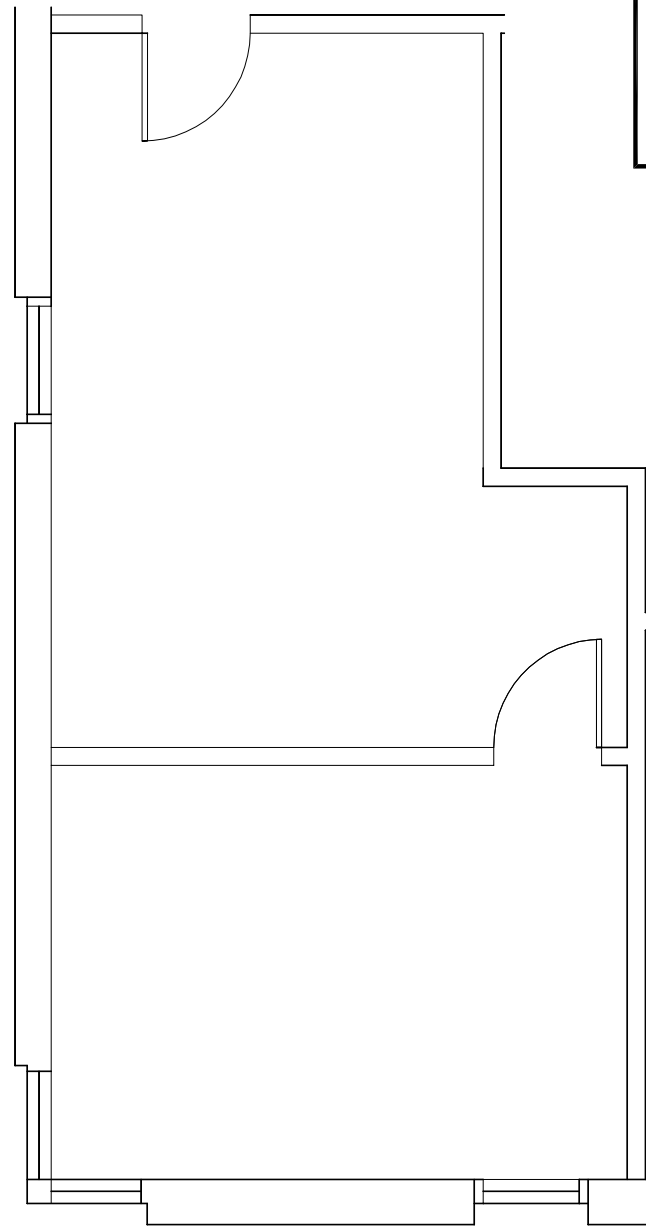

PARTIAL SECOND FLOOR PLAN
SCALE: 3/16"=1'-0"

SUITE 218		627±R.S.F.	
TOWN OF COLONIE ALBANY COUNTY * NEW YORK 11 COMPUTER DRIVE WEST PARTIAL SECOND FLOOR PLAN			
DESIGNED BY _____		DATE 08/07/08	SCALE AS NOTED
DRAWN BY ECS			
REVIEWED BY _____		SHEET 1 OF 1	