



SOUTH MEZZANINE (2ND FLOOR)
SCALE: 1/16"=1'-0"

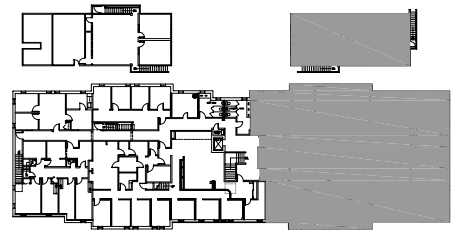


KEY PLAN
NO SCALE

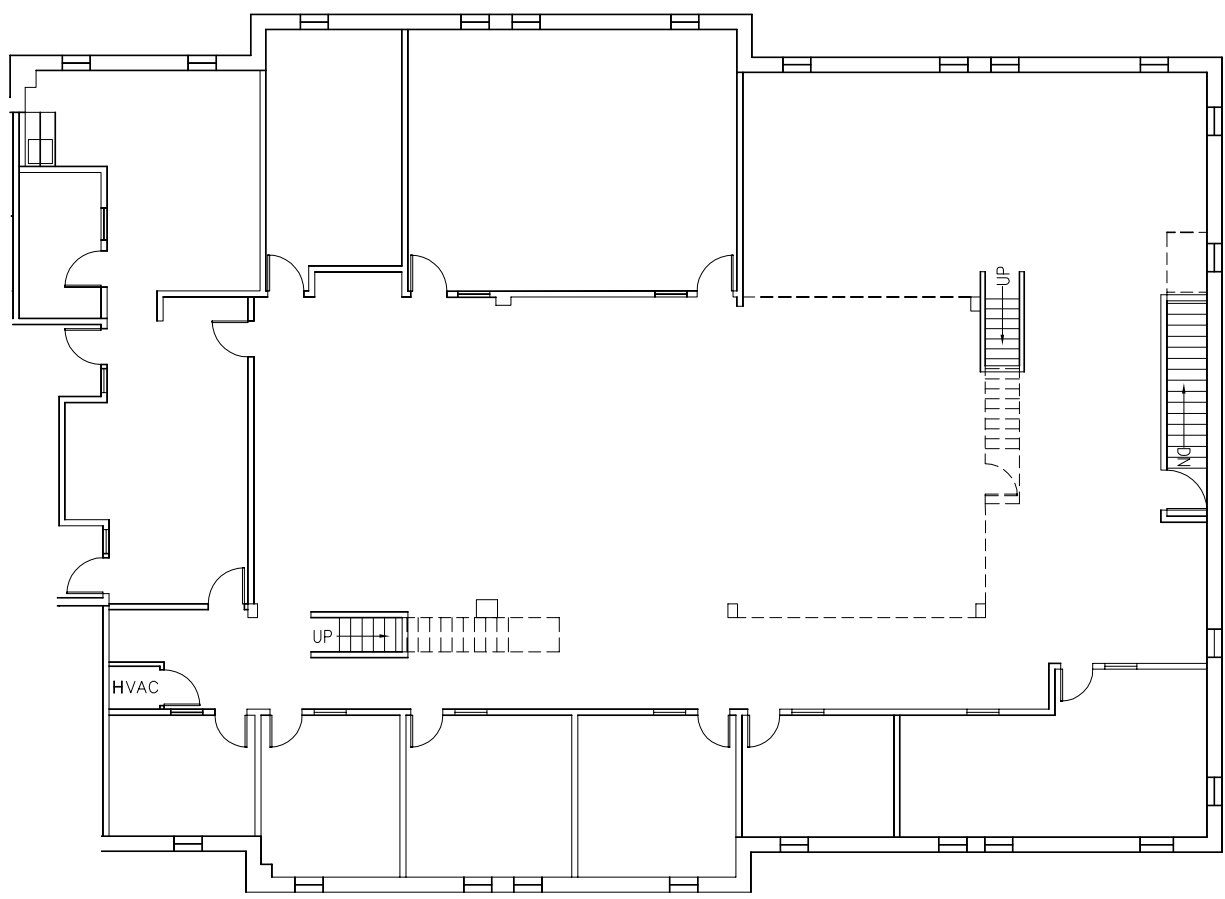

PARTIAL SECOND FLOOR PLAN
SCALE: 1/16"=1'-0"

ALL DIMENSIONS REQUIRE FIELD VERIFICATION

SUITE 201		9,254± R.S.F.	
TOWN OF GUILDERLAND ALBANY COUNTY * NEW YORK 1873 WESTERN AVENUE PARTIAL SECOND FLOOR PLAN			
DESIGNED BY _____		DATE 02/25/11	
DRAWN BY ECS		SCALE AS NOTED	
REVIEWED BY _____		SHEET 1 OF 1	