


**KEY PLAN**  
NO SCALE

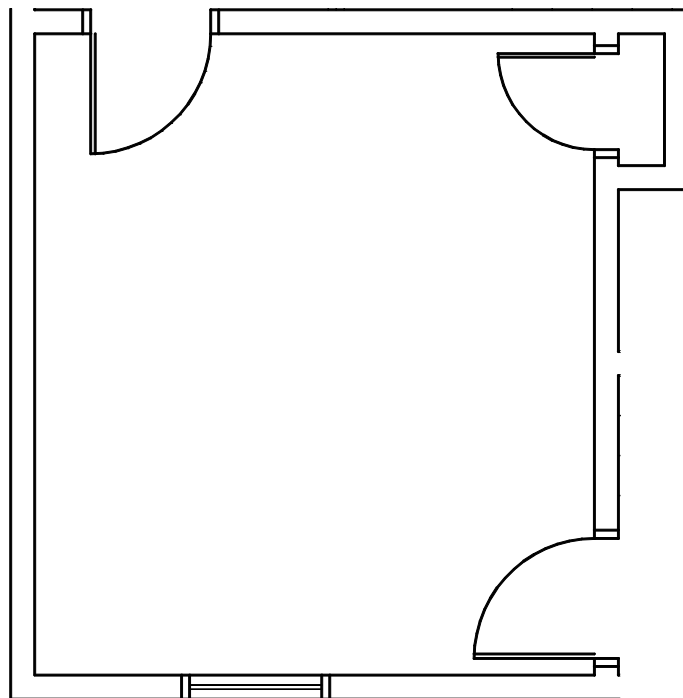

**PARTIAL SECOND FLOOR PLAN**  
SCALE: 1/4" = 1'-0"

SUITE 204

218± R.S.F.

TOWN OF GUILDERLAND  
ALBANY COUNTY \* NEW YORK  
**PROFESSIONAL BUILDING**  
2592 WESTERN AVENUE  
**PARTIAL SECOND FLOOR PLAN**

DESIGNED BY \_\_\_\_\_  
DRAWN BY: ECS  
REVIEWED BY: \_\_\_\_\_



DATE: 06/20/08  
SCALE: AS NOTED  
SHEET: 1 OF 1