




KEY PLAN
NO SCALE

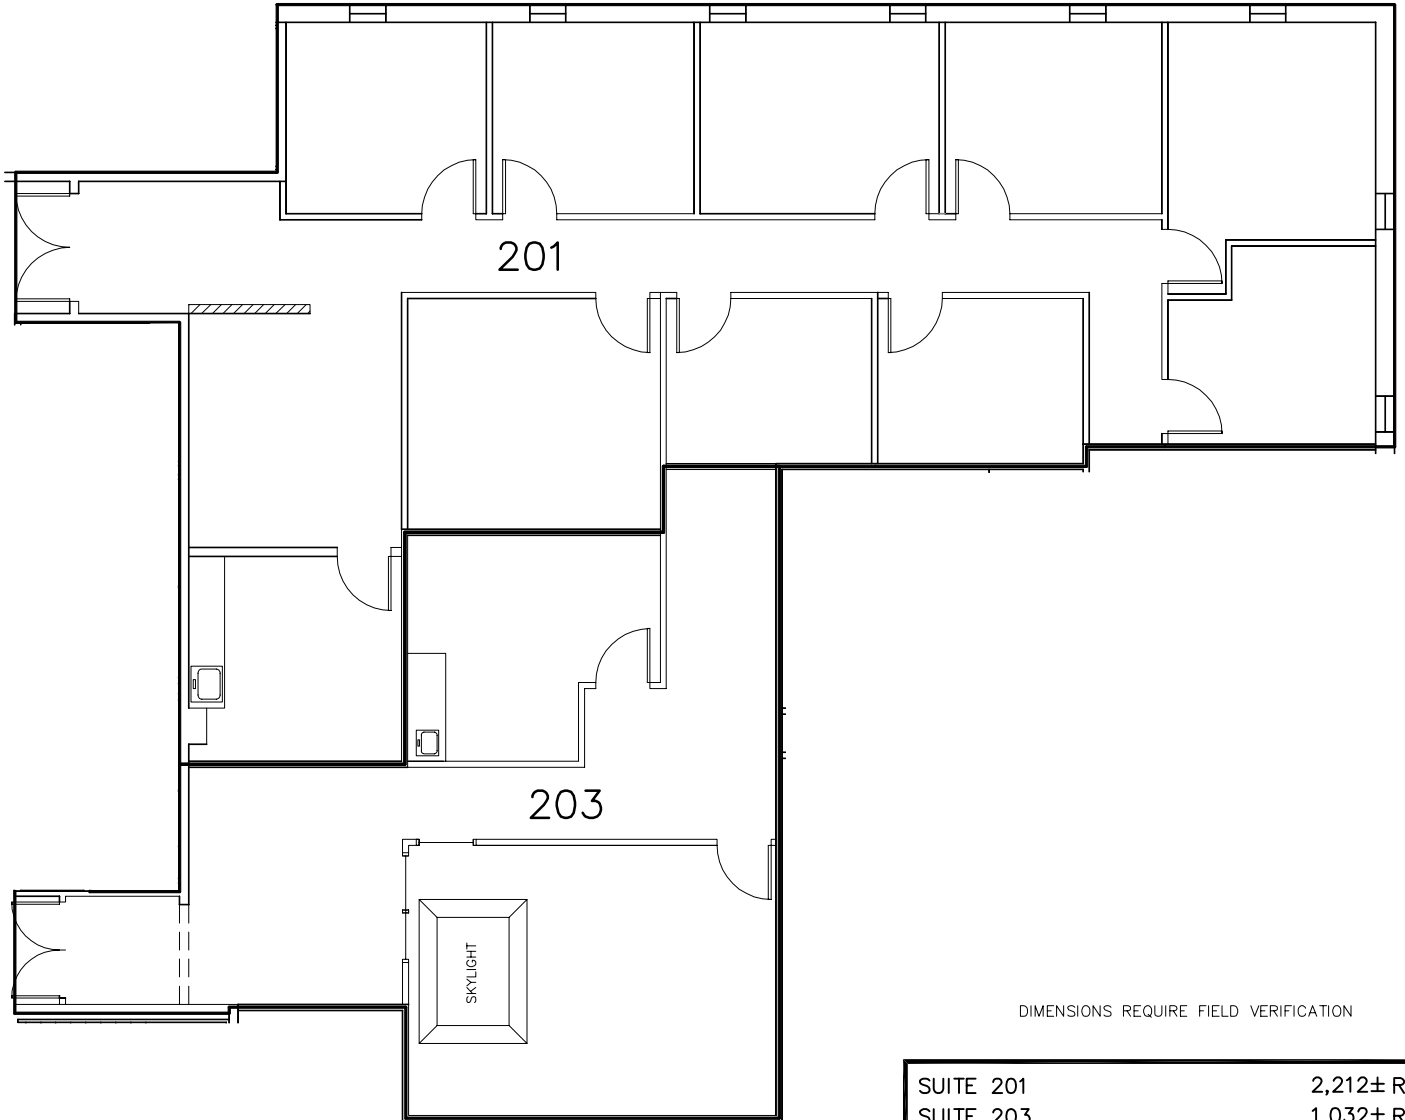

DIMENSIONS REQUIRE FIELD VERIFICATION

SUITE 201	2,212± R.S.F.
SUITE 203	1,032± R.S.F.
SUITE 201 & 203	3,244± R.S.F.

TOWN OF COLONIE
ALBANY COUNTY * NEW YORK
4 COMPUTER DRIVE WEST
PARTIAL SECOND FLOOR PLAN

PARTIAL SECOND FLOOR PLAN
SCALE: 3/32"=1'-0"

DESIGNED BY _____		DATE <u>06/01/11</u>
DRAWN BY <u>ECS</u>		SCALE <u>AS NOTED</u>
REVIEWED BY _____		SHEET <u>1</u> OF <u>1</u>