


**KEY PLAN**  
NO SCALE

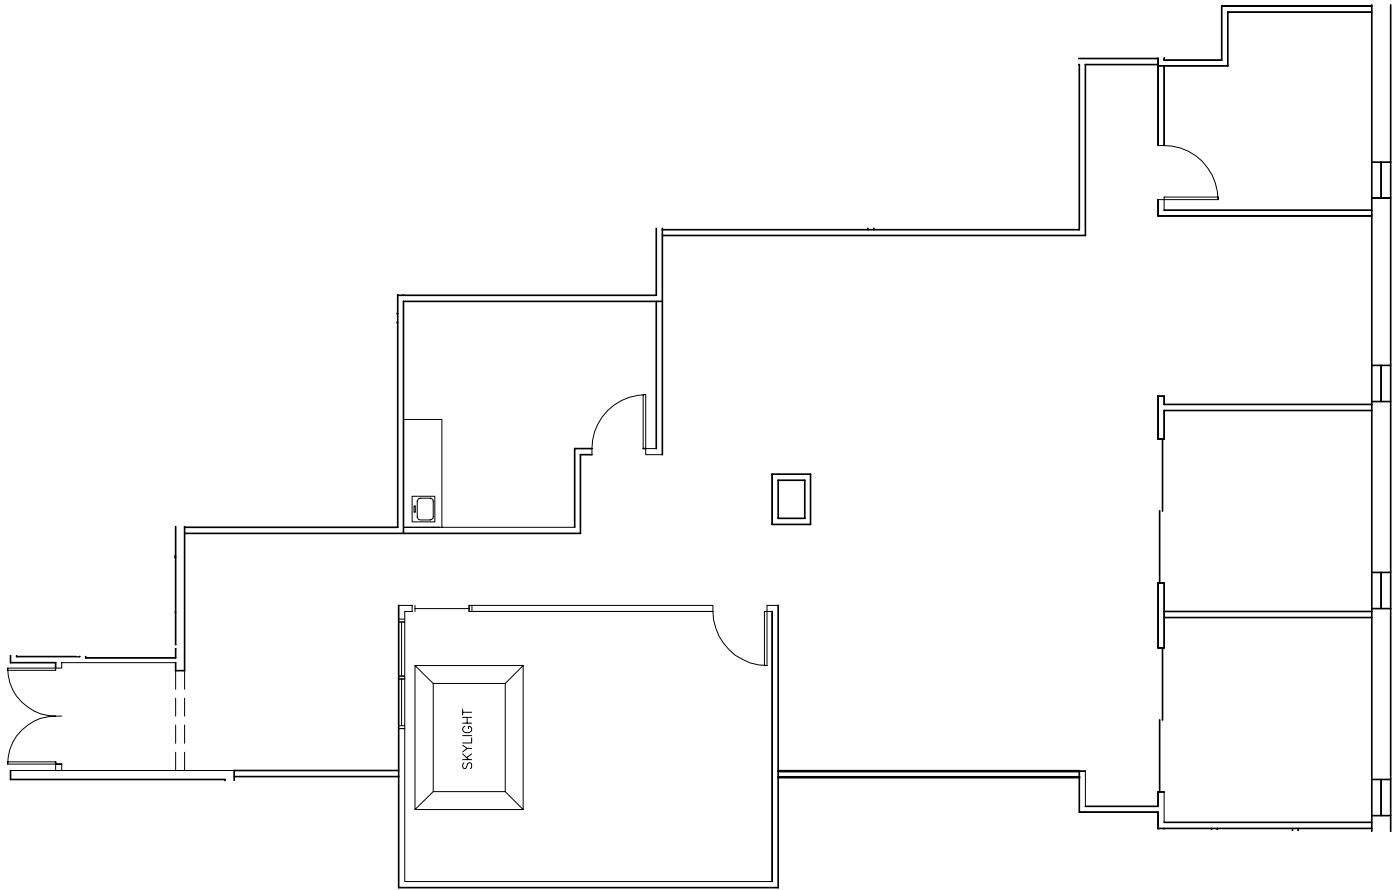

**PARTIAL SECOND FLOOR PLAN**  
SCALE: 3/32"=1'-0"

SUITE 203

2,431± R.S.F.

TOWN OF COLONIE  
ALBANY COUNTY \* NEW YORK

**4 COMPUTER DRIVE WEST**  
**PARTIAL SECOND FLOOR PLAN**

DESIGNED BY \_\_\_\_\_  
DRAWN BY ECS  
REVIEWED BY \_\_\_\_\_



DATE 01/04/12  
SCALE AS NOTED  
SHEET 1 OF 1