


# 41 STATE

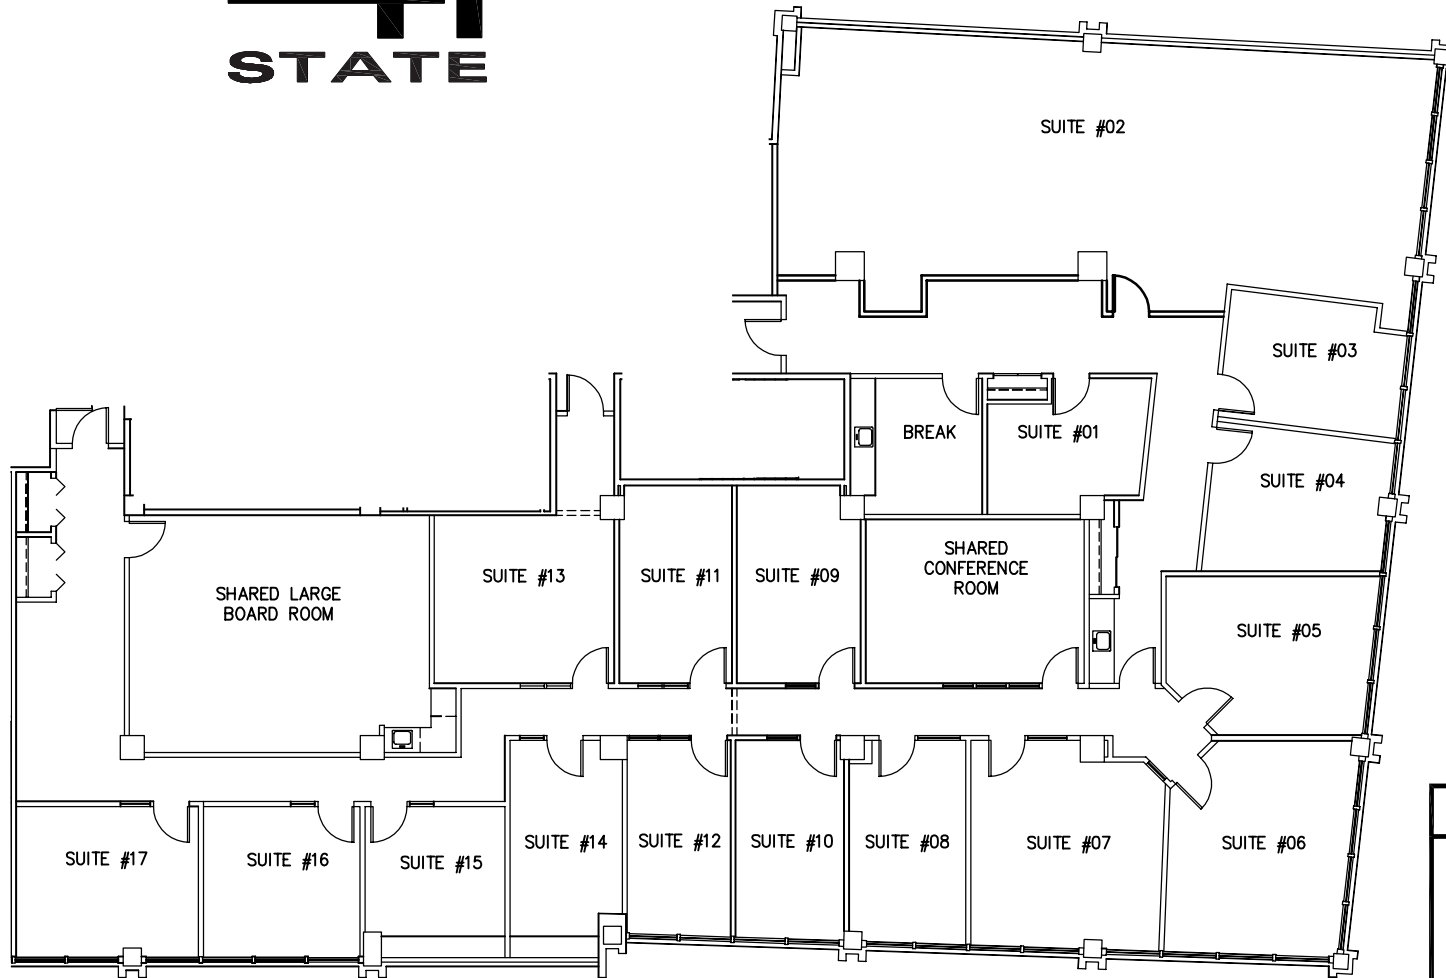

**KEY PLAN**  
NO SCALE

**PARTIAL SIXTH FLOOR PLAN**  
SCALE: 1/16"=1'-0"

CITY OF ALBANY  
ALBANY COUNTY \* NEW YORK  
**41 STATE STREET**  
EXECUTIVE SUITES

DESIGNED BY \_\_\_\_\_  
DRAWN BY ECS  
REVIEWED BY \_\_\_\_\_



DATE .09/01/10  
SCALE AS NOTED  
SHEET 1 OF 1