


KEY PLAN
NO SCALE

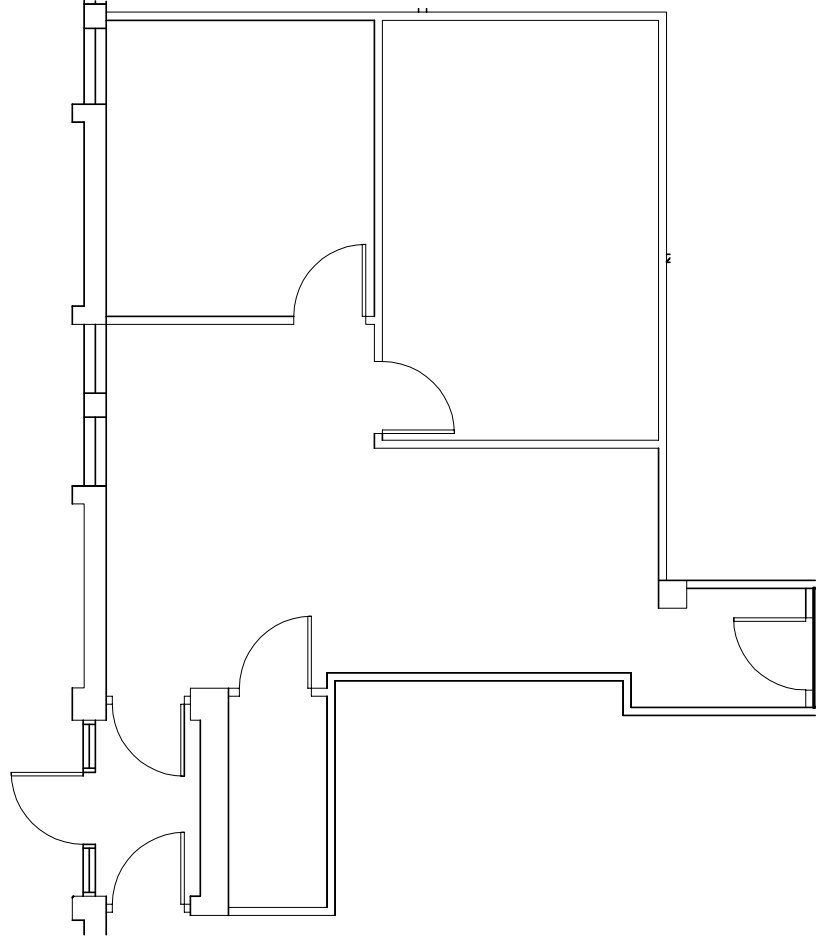

PARTIAL FIRST FLOOR PLAN
SCALE: 1/8"=1'-0"

SUITE 109		905± R.S.F.	
TOWN OF COLONIE ALBANY COUNTY * NEW YORK			
6 AUTOMATION LANE PARTIAL FIRST FLOOR PLAN			
DESIGNED BY _____		DATE 07/02/08	
DRAWN BY ECS		SCALE AS NOTED	
REVIEWED BY _____		SHEET 1 OF 1	