


**KEY PLAN**  
NOT TO SCALE



**PARTIAL FIRST FLOOR PLAN**

SCALE: 1/8" = 1'-0"

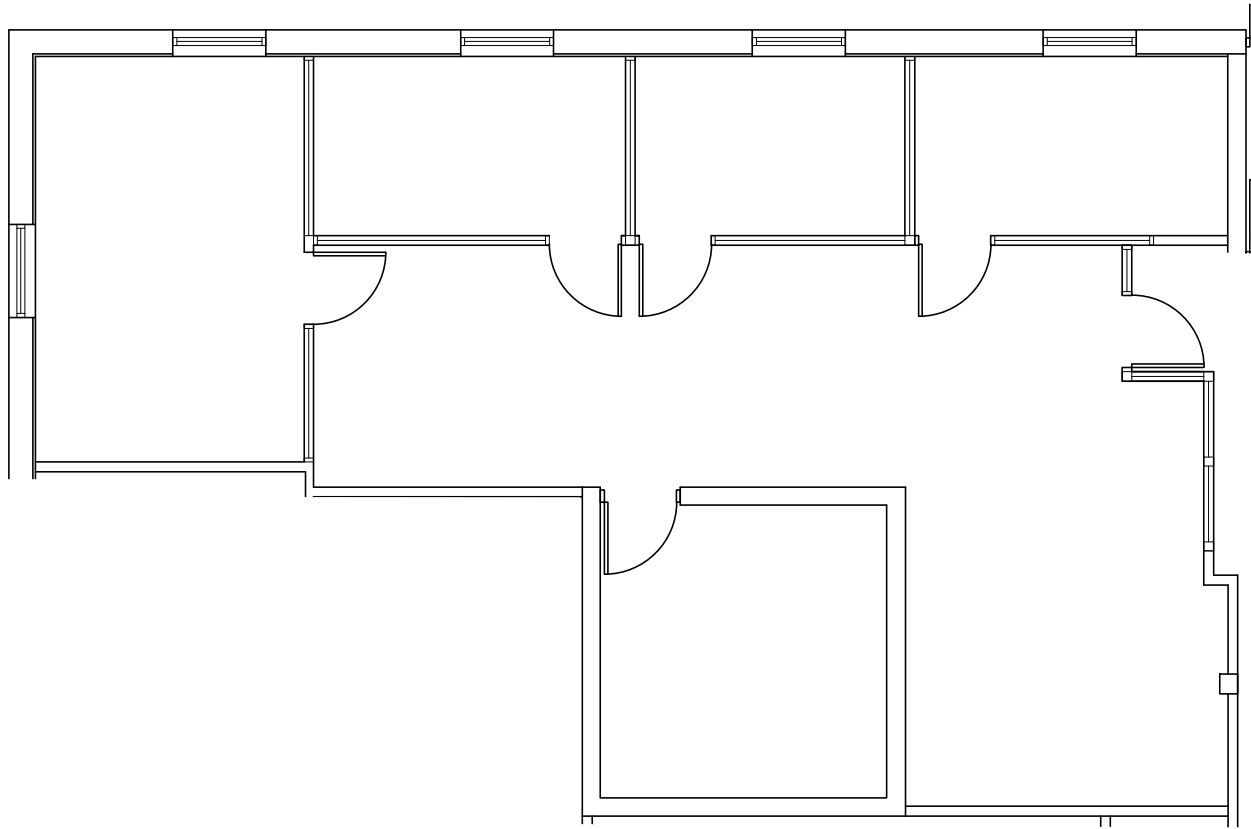

SUITE 185

1,574± RSF

**TOWN OF COLONIE**  
**ALBANY COUNTY \* NEW YORK**  
**4 AUTOMATION LANE**  
**PARTIAL FIRST FLOOR PLAN**

DESIGNED BY \_\_\_\_\_  
DRAWN BY HSB  
REVIEWED BY \_\_\_\_\_



DATE 05/26/20  
SCALE AS NOTED  
SHEET 1 OF 1

ALL WALL LOCATIONS AND ROOM DIMENSIONS REQUIRE FIELD VERIFICATION