



KEY PLAN

NOT TO SCALE

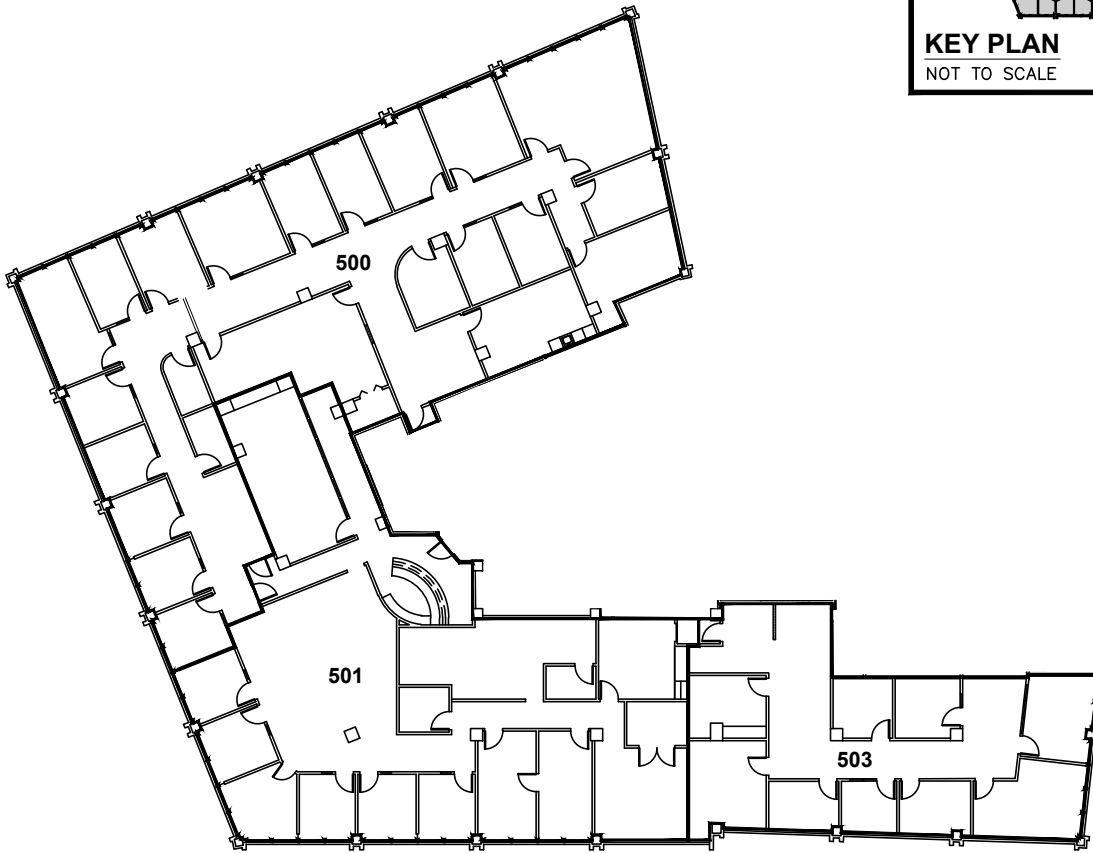

41
STATE

 

PARTIAL FIFTH FLOOR PLAN

SCALE: 1/32" = 1'-0"

SUITE 500	6,008± RSF
SUITE 501	4,579± RSF
SUITE 503	2,324± RSF
SUITES 500+501+503	12,911± RSF

CITY OF ALBANY
ALBANY COUNTY * NEW YORK
41 STATE STREET
PARTIAL FIFTH FLOOR PLAN

DESIGNED BY _____
DRAWN BY HSB
REVIEWED BY _____



DATE 07/10/20
SCALE AS NOTED
SHEET 1 OF 1