


**KEY PLAN**

NOT TO SCALE

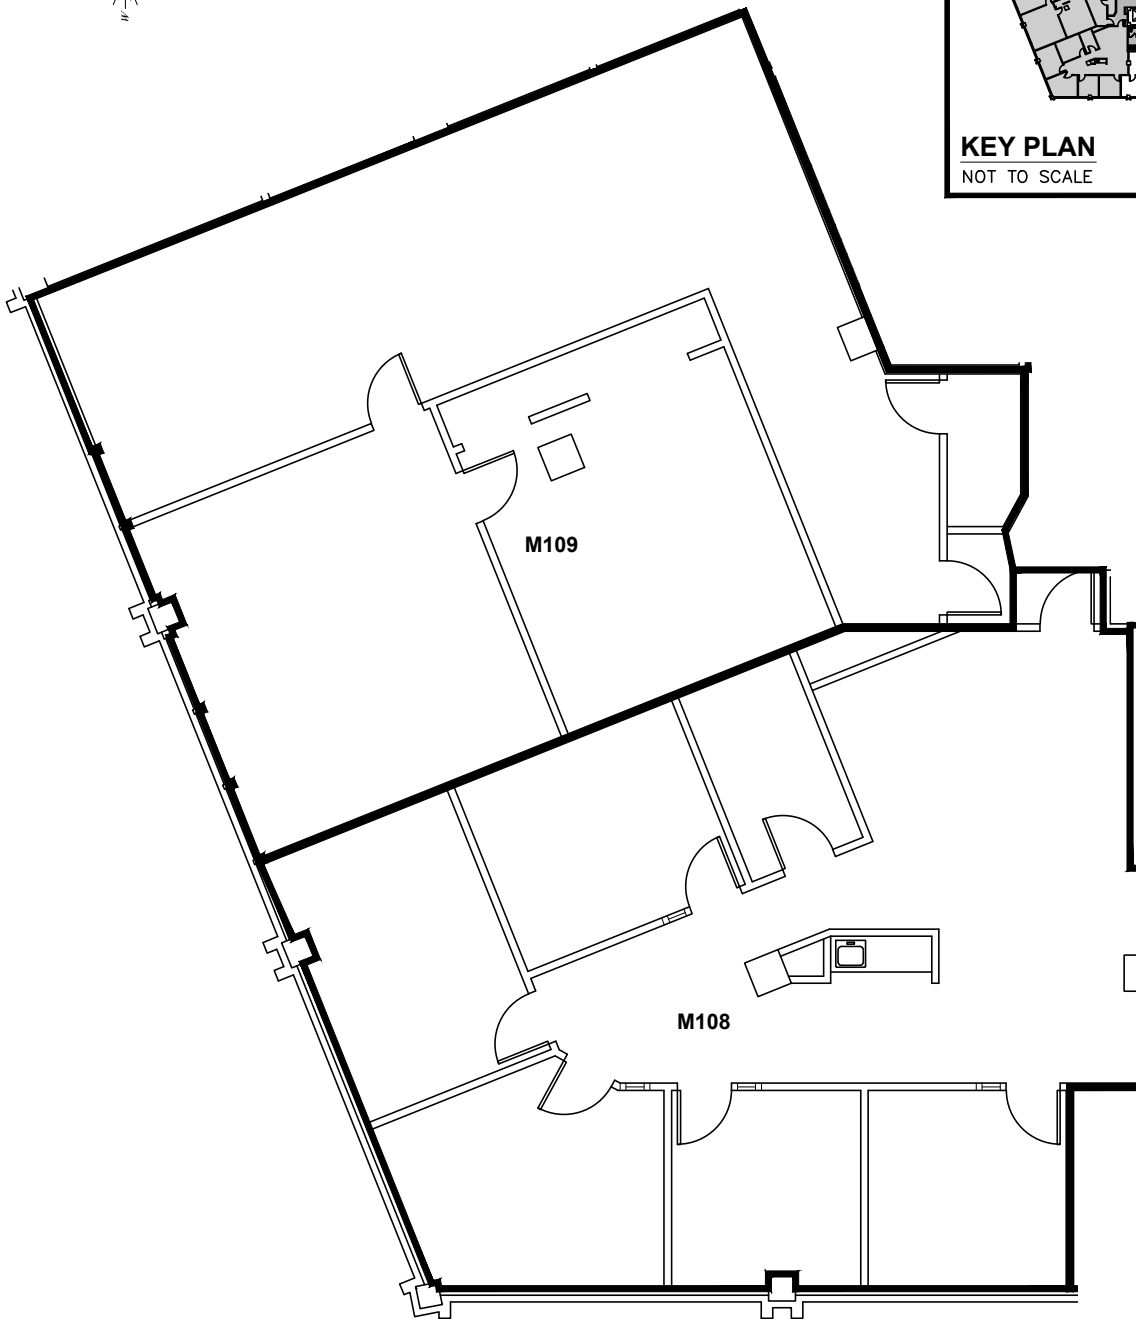

**PARTIAL MEZZANINE FLOOR PLAN**

SCALE: 3/32" = 1'-0"

**41  
STATE**

ALL WALL LOCATIONS AND ROOM DIMENSIONS REQUIRE FIELD VERIFICATION

SUITE M108	1,706 ± RSF
SUITE M109	1,762 ± RSF
SUITES M108+M109	3,468 ± RSF

**CITY OF ALBANY  
ALBANY COUNTY \* NEW YORK  
41 STATE STREET  
PARTIAL MEZZANINE FLOOR PLAN**

DESIGNED BY _____	<b>ALBANY MANAGEMENT</b> (518) 458-7113	DATE 07/10/20
DRAWN BY HSB		SCALE AS NOTED
REVIEWED BY _____		SHEET 1 OF 1