


**KEY PLAN**  
NOT TO SCALE



**PARTIAL FIRST FLOOR PLAN**

SCALE: 1/8" = 1'-0"

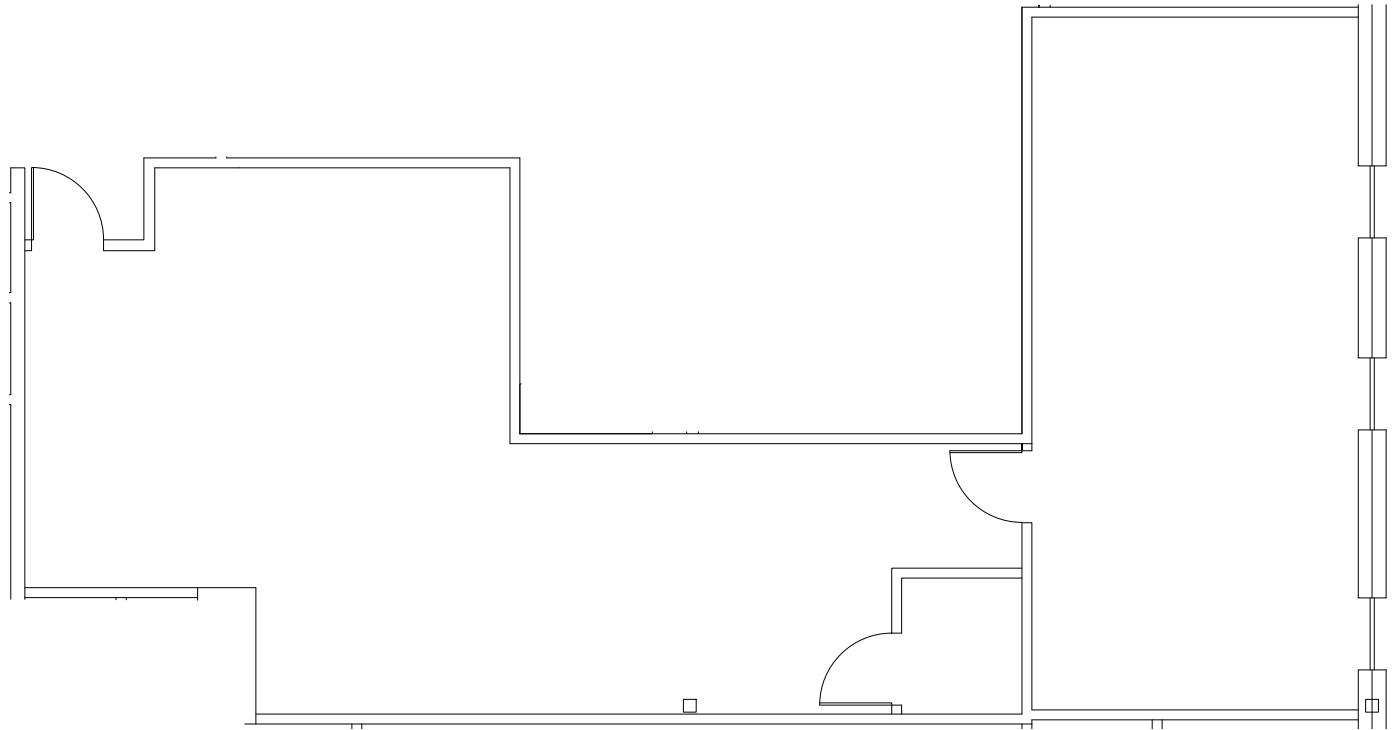

SUITE 102

1,299± RSF

TOWN OF COLONIE  
ALBANY COUNTY \* NEW YORK  
**5 COMPUTER DRIVE WEST**  
PARTIAL FIRST FLOOR PLAN

DESIGNED BY \_\_\_\_\_  
DRAWN BY HSB  
REVIEWED BY \_\_\_\_\_



DATE 01/23/18  
SCALE AS NOTED  
SHEET 1 OF 1

ALL WALL LOCATIONS AND ROOM DIMENSIONS REQUIRE FIELD VERIFICATION