


KEY PLAN  
NO SCALE

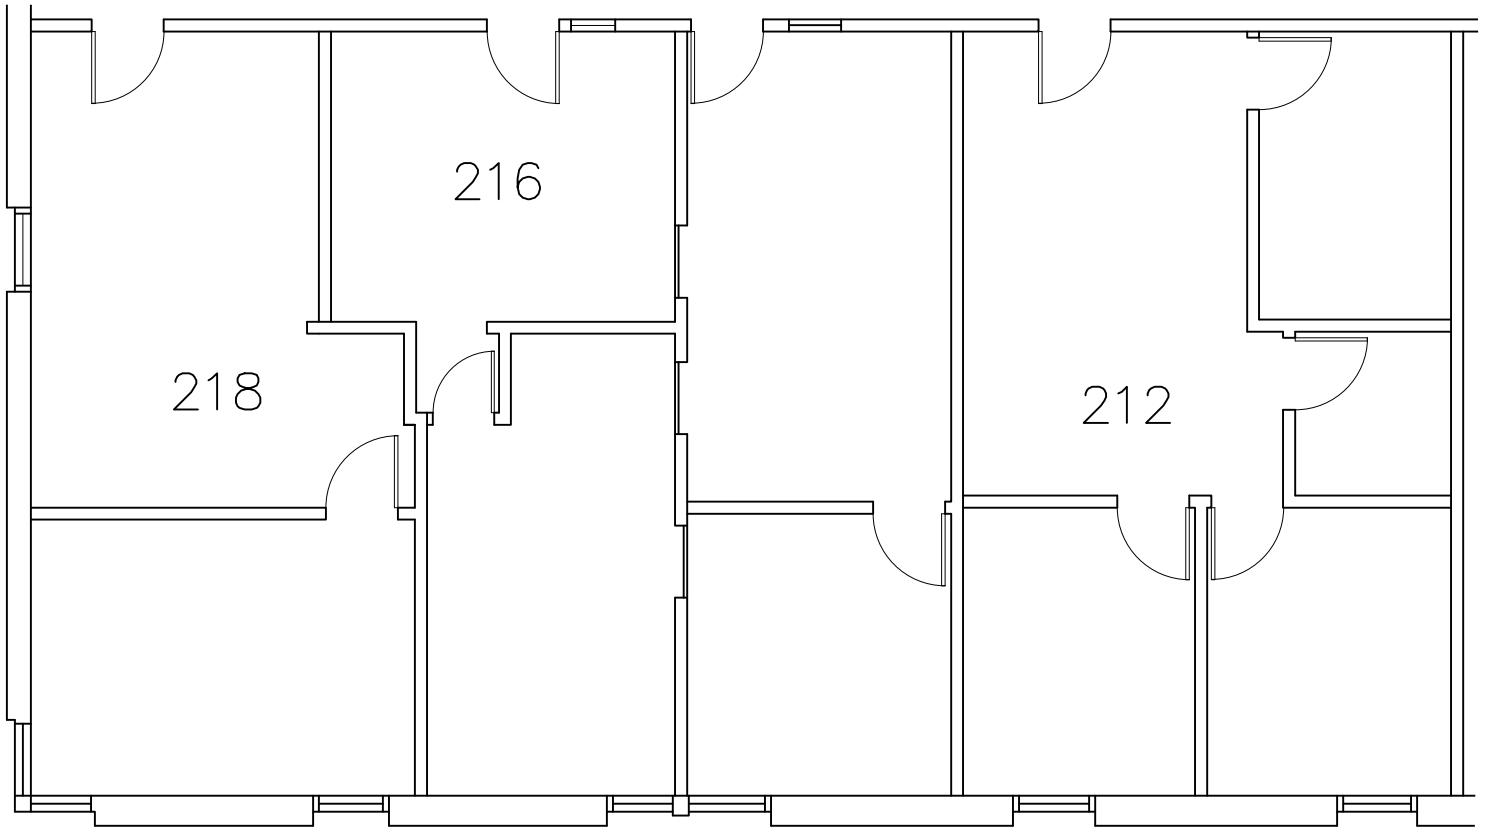

PARTIAL SECOND FLOOR PLAN  
SCALE: 1/8"=1'-0"

SUITE 212	954±R.S.F.
SUITE 216	954±R.S.F.
SUITE 218	627±R.S.F.

SUITES 212, 216 & 218      2,415± R.S.F.

TOWN OF COLONIE  
ALBANY COUNTY \* NEW YORK  
11 COMPUTER DRIVE WEST  
PARTIAL SECOND FLOOR PLAN

DESIGNED BY \_\_\_\_\_  
DRAWN BY RMS  
REVIEWED BY \_\_\_\_\_



DATE 07/26/17  
SCALE AS NOTED  
SHEET 1 OF 1

ALL WALL LOCATIONS AND ROOM DIMENSIONS REQUIRE FIELD VERIFICATION

J:\AMI OFFICE BUILDINGS\11 CDW\CADD\11 CDW\1FL\_2FL ASBUILTS 06-02-08-08\VAC 212,216&218