


KEY PLAN

NOT TO SCALE

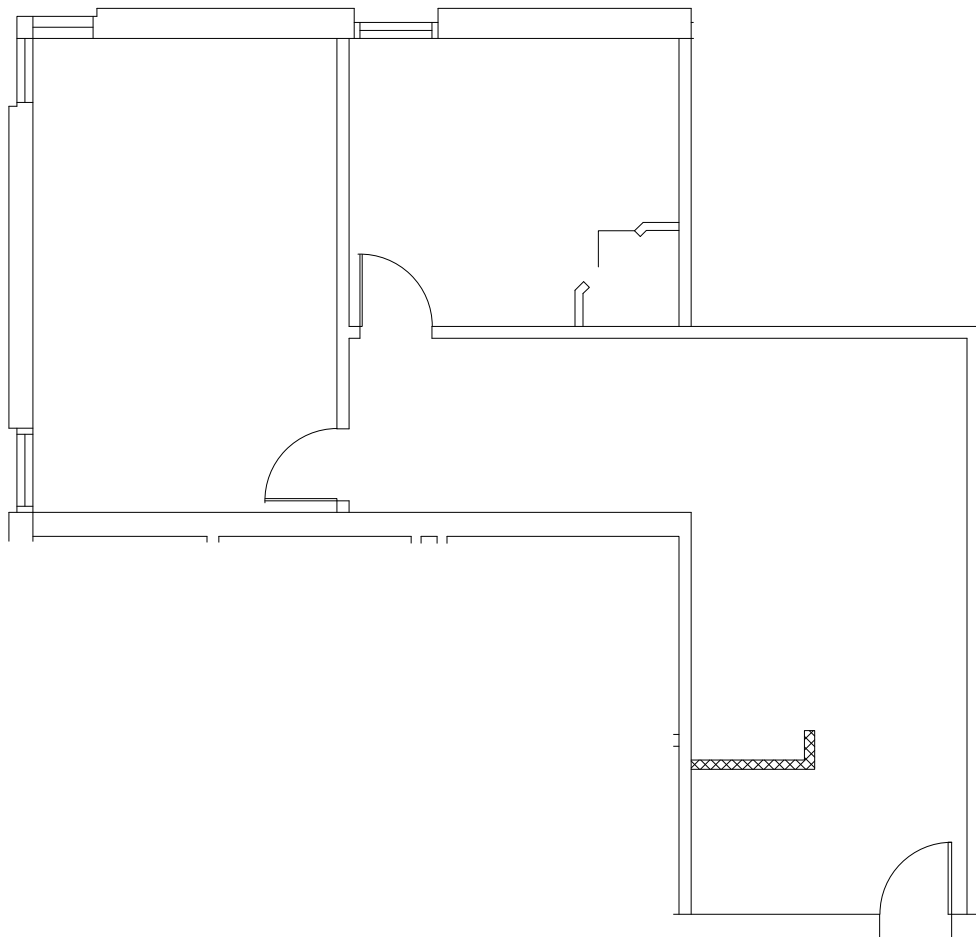

PARTIAL FIRST FLOOR PLAN

SCALE: 1/8" = 1'-0"



SUITE 110

1,104± RSF

TOWN OF COLONIE
ALBANY COUNTY * NEW YORK

11 COMPUTER DRIVE WEST
PARTIAL FIRST FLOOR PLAN

DESIGNED BY _____
DRAWN BY HSB
REVIEWED BY _____



DATE 01/30/18
SCALE AS NOTED
SHEET 1 OF 1

ALL WALL LOCATIONS AND ROOM DIMENSIONS REQUIRE FIELD VERIFICATION