


**KEY PLAN**

NOT TO SCALE

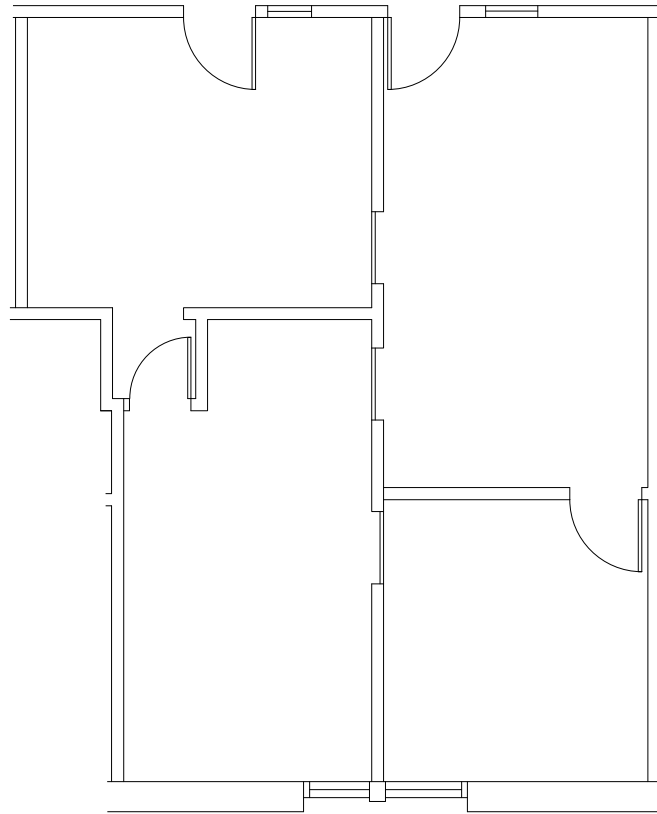

**PARTIAL SECOND FLOOR PLAN**

SCALE: 1/8" = 1'-0"



SUITE 216

954± RSF

TOWN OF COLONIE  
ALBANY COUNTY \* NEW YORK

11 COMPUTER DRIVE WEST  
PARTIAL SECOND FLOOR PLAN

DESIGNED BY \_\_\_\_\_  
DRAWN BY HSB  
REVIEWED BY \_\_\_\_\_



DATE 01/30/18  
SCALE AS NOTED  
SHEET 1 OF 1

ALL WALL LOCATIONS AND ROOM DIMENSIONS REQUIRE FIELD VERIFICATION