


KEY PLAN
NOT TO SCALE



PARTIAL SECOND FLOOR PLAN

SCALE: 1/8" = 1'-0"

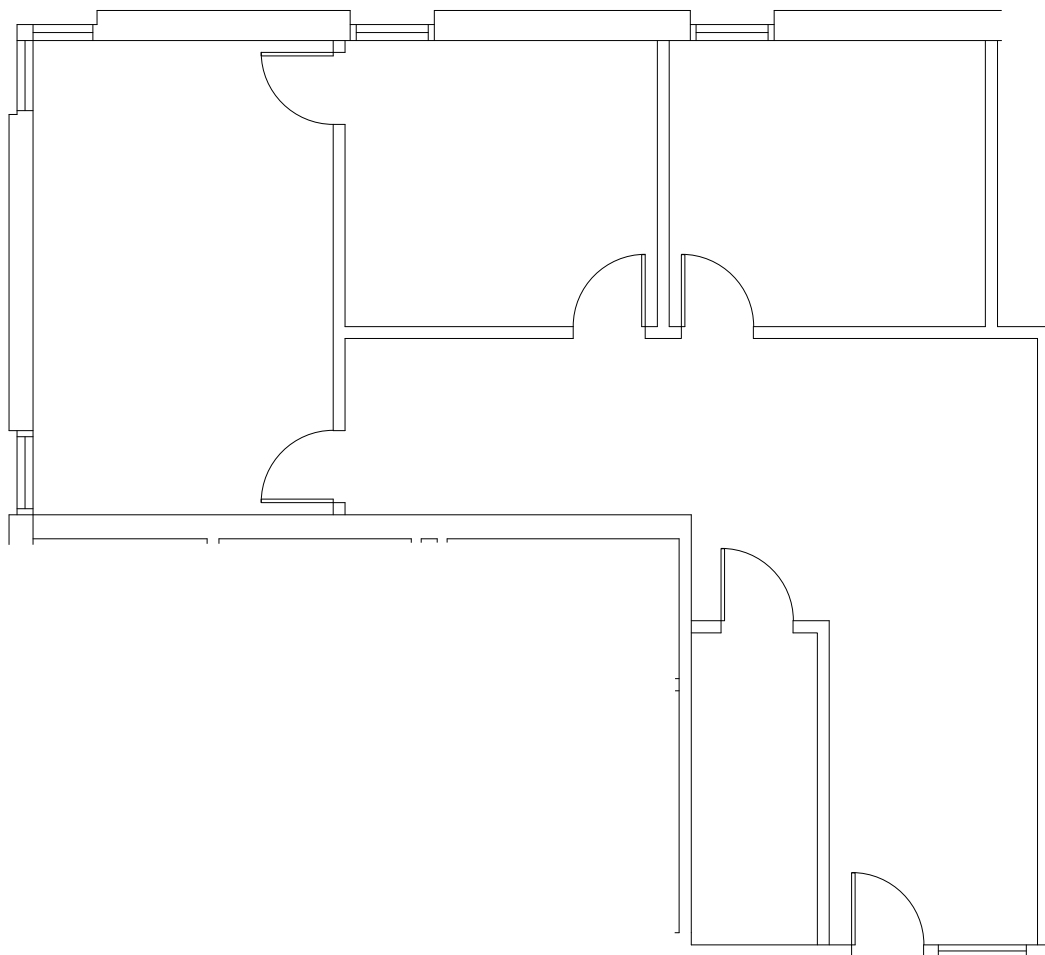

SUITE 222

1,403± RSF

TOWN OF COLONIE
ALBANY COUNTY * NEW YORK
11 COMPUTER DRIVE WEST
PARTIAL SECOND FLOOR PLAN

DESIGNED BY _____
DRAWN BY HSB
REVIEWED BY _____



DATE 01/30/18
SCALE AS NOTED
SHEET 1 OF 1

ALL WALL LOCATIONS AND ROOM DIMENSIONS REQUIRE FIELD VERIFICATION