


KEY PLAN
NO SCALE

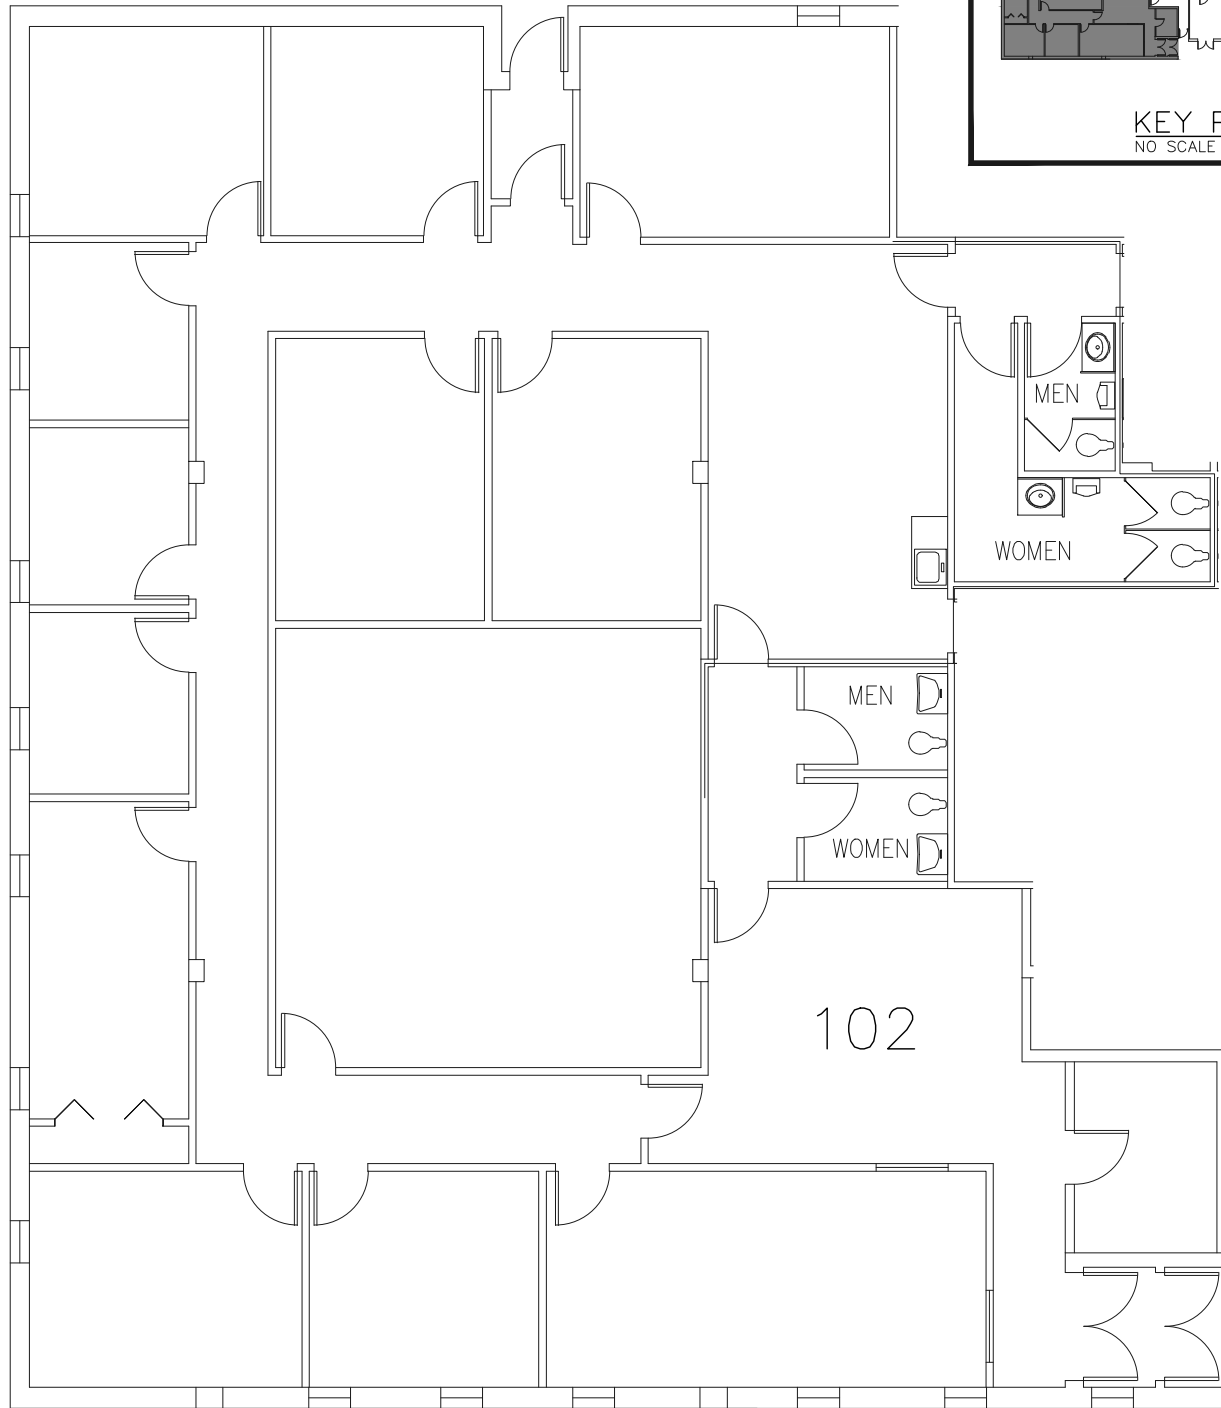

PARTIAL FIRST FLOOR PLAN
SCALE: 3/32"=1'-0"

SUITE 102

5,005+/-R.S.F.

CITY OF TROY
RENSSELAER COUNTY * NEW YORK
1801 6TH AVENUE
PARTIAL FIRST FLOOR PLAN

DESIGNED BY _____
DRAWN BY RMS.
REVIEWED BY _____



DATE 07/26/17
SCALE AS NOTED
SHEET 1 OF 1

ALL WALL LOCATIONS AND ROOM DIMENSIONS REQUIRE FIELD VERIFICATION

J:\AMI OFFICE BUILDINGS\1801\CADD\1 FL-2 FL Plan.dwg [Vac..102] July, 26, 2017 - 4:00pm ecs