


KEY PLAN
NO SCALE

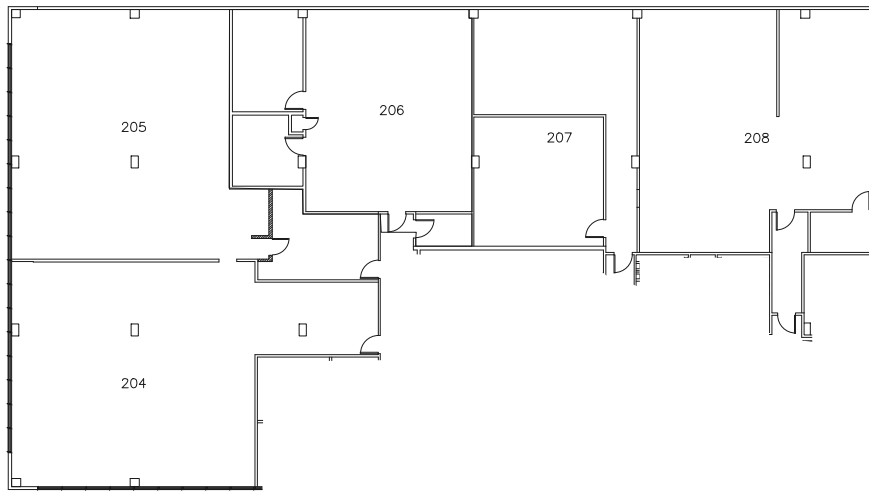

PARTIAL SECOND FLOOR PLAN
SCALE: 1/32"=1'-0"

SUITE 207	1,223 ± R.S.F.
SUITE 206	1,541 ± R.S.F.
SUITE 208	1,854 ± R.S.F.
SUITE 205	2,058 ± R.S.F.
SUITE 204	2,003 ± R.S.F.

SUITES- 207,206,208,205,204 8,679 ± R.S.F.

CITY OF TROY
RENNSELAER COUNTY * NEW YORK

1801 6TH AVE.
SECOND FLOOR PLAN

DESIGNED BY _____
DRAWN BY RMS
REVIEWED BY _____



DATE 05/15/17
SCALE AS SHOWN
SHEET 1 OF 1

ALL WALL LOCATION AND ROOM DIMENSIONS REQUIRE FIELD VERIFICATION

J:\1801\CADD\1FL-2PLAN\TEN 207,206,208,205,204