


KEY PLAN

NOT TO SCALE

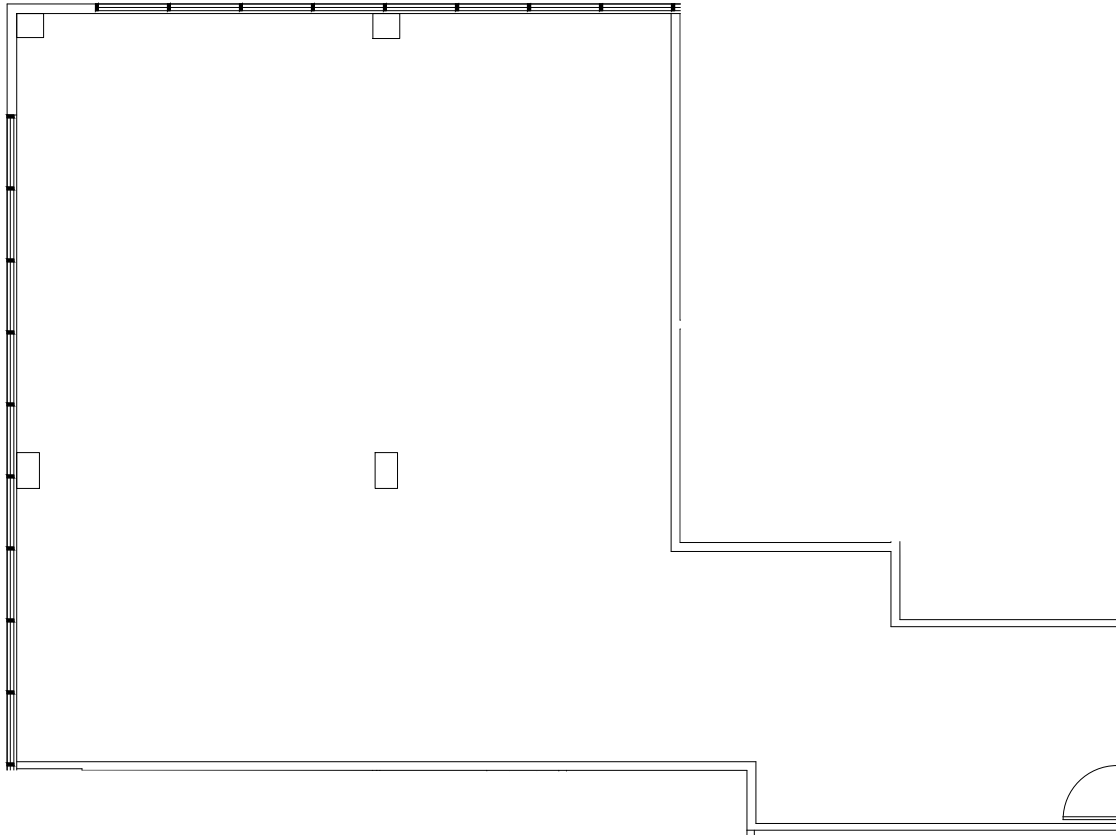

PARTIAL SECOND FLOOR PLAN

SCALE: 3/32" = 1'-0"

SUITE 205

2,058± RSF

CITY OF TROY
RENSSELAER COUNTY * NEW YORK

1801 6TH AVENUE
PARTIAL SECOND FLOOR PLAN

DESIGNED BY _____
DRAWN BY HSB
REVIEWED BY _____



DATE 12/29/17
SCALE AS NOTED
SHEET 1 OF 1

ALL WALL LOCATIONS AND ROOM DIMENSIONS REQUIRE FIELD VERIFICATION

8' 16'