


KEY PLAN
NOT TO SCALE

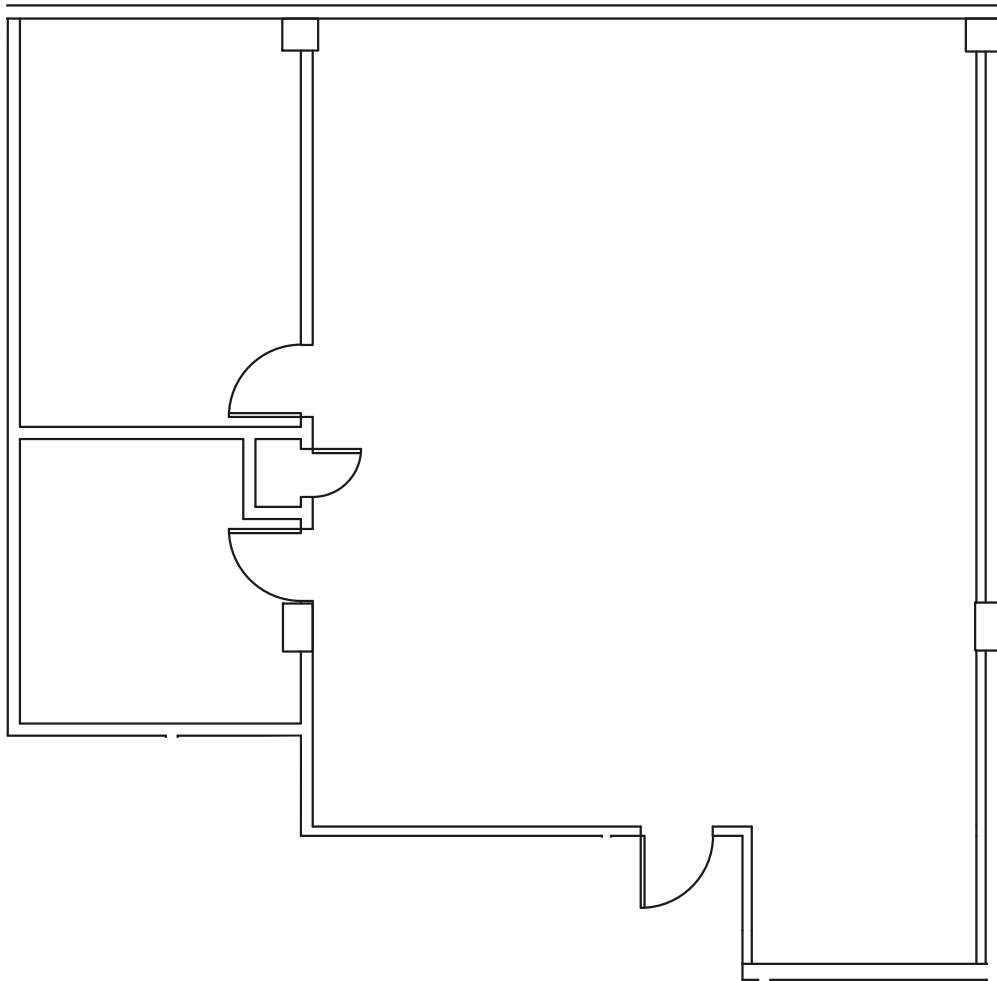

PARTIAL SECOND FLOOR PLAN
SCALE: 1/8" = 1'-0"

SUITE 206

1,541 R.S.F.

CITY OF TROY
RENSSELAER COUNTY * NEW YORK
1801 6TH AVENUE
PARTIAL SECOND FLOOR PLAN

DESIGNED BY _____
DRAWN BY HSB
REVIEWED BY _____



DATE 12/29/17
SCALE AS NOTED
SHEET 1 OF 1