


KEY PLAN

NOT TO SCALE

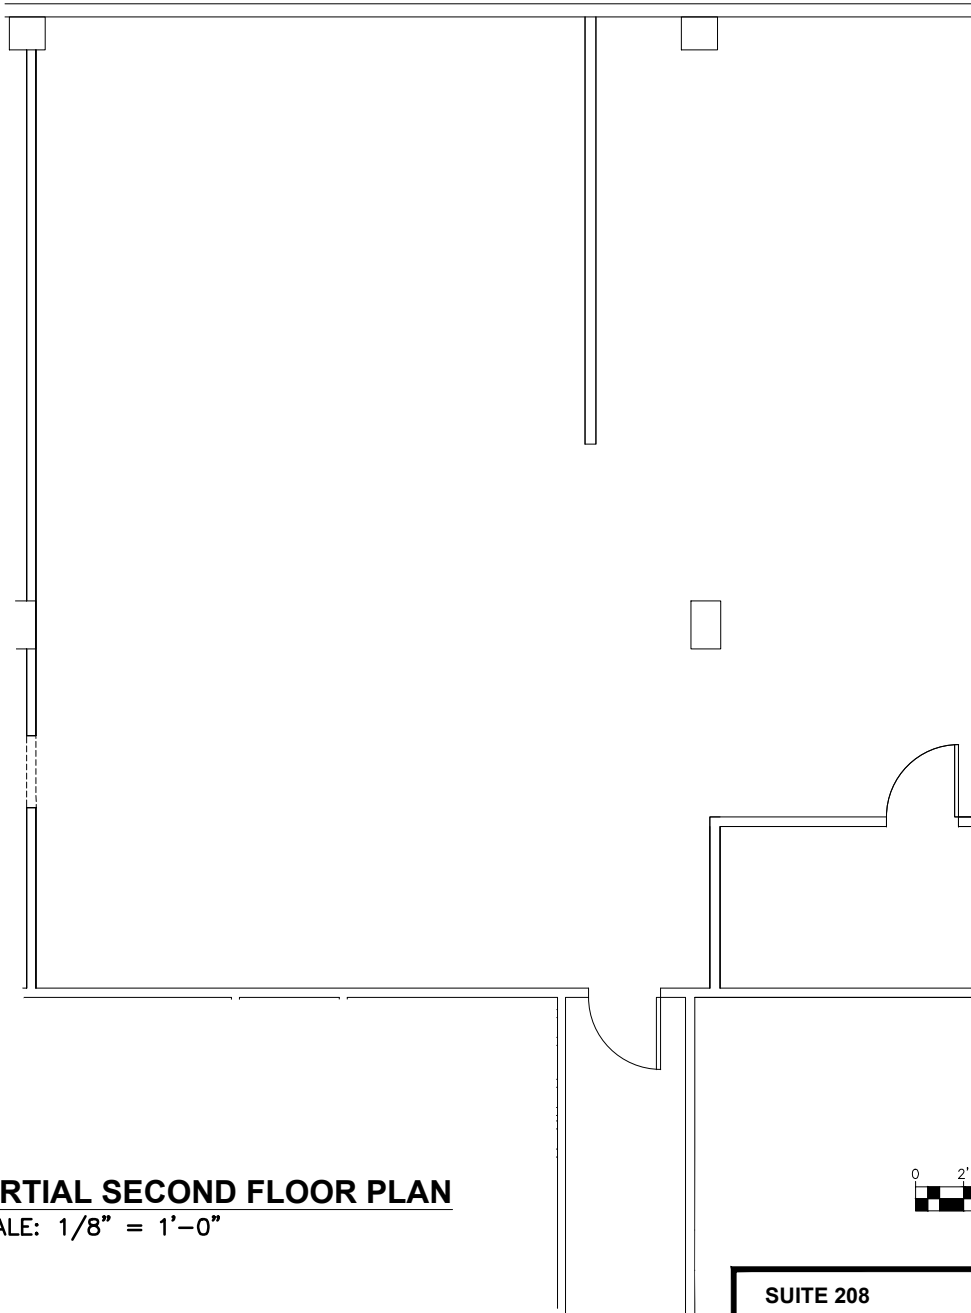

PARTIAL SECOND FLOOR PLAN

SCALE: 1/8" = 1'-0"



SUITE 208

1,854± RSF

**CITY OF TROY
RENSSELAER COUNTY * NEW YORK**

**1801 6TH AVENUE
PARTIAL SECOND FLOOR PLAN**

DESIGNED BY _____
DRAWN BY HSB
REVIEWED BY _____



DATE 12/29/17
SCALE AS NOTED
SHEET 1 OF 1

ALL WALL LOCATIONS AND ROOM DIMENSIONS REQUIRE FIELD VERIFICATION