


KEY PLAN
NO SCALE

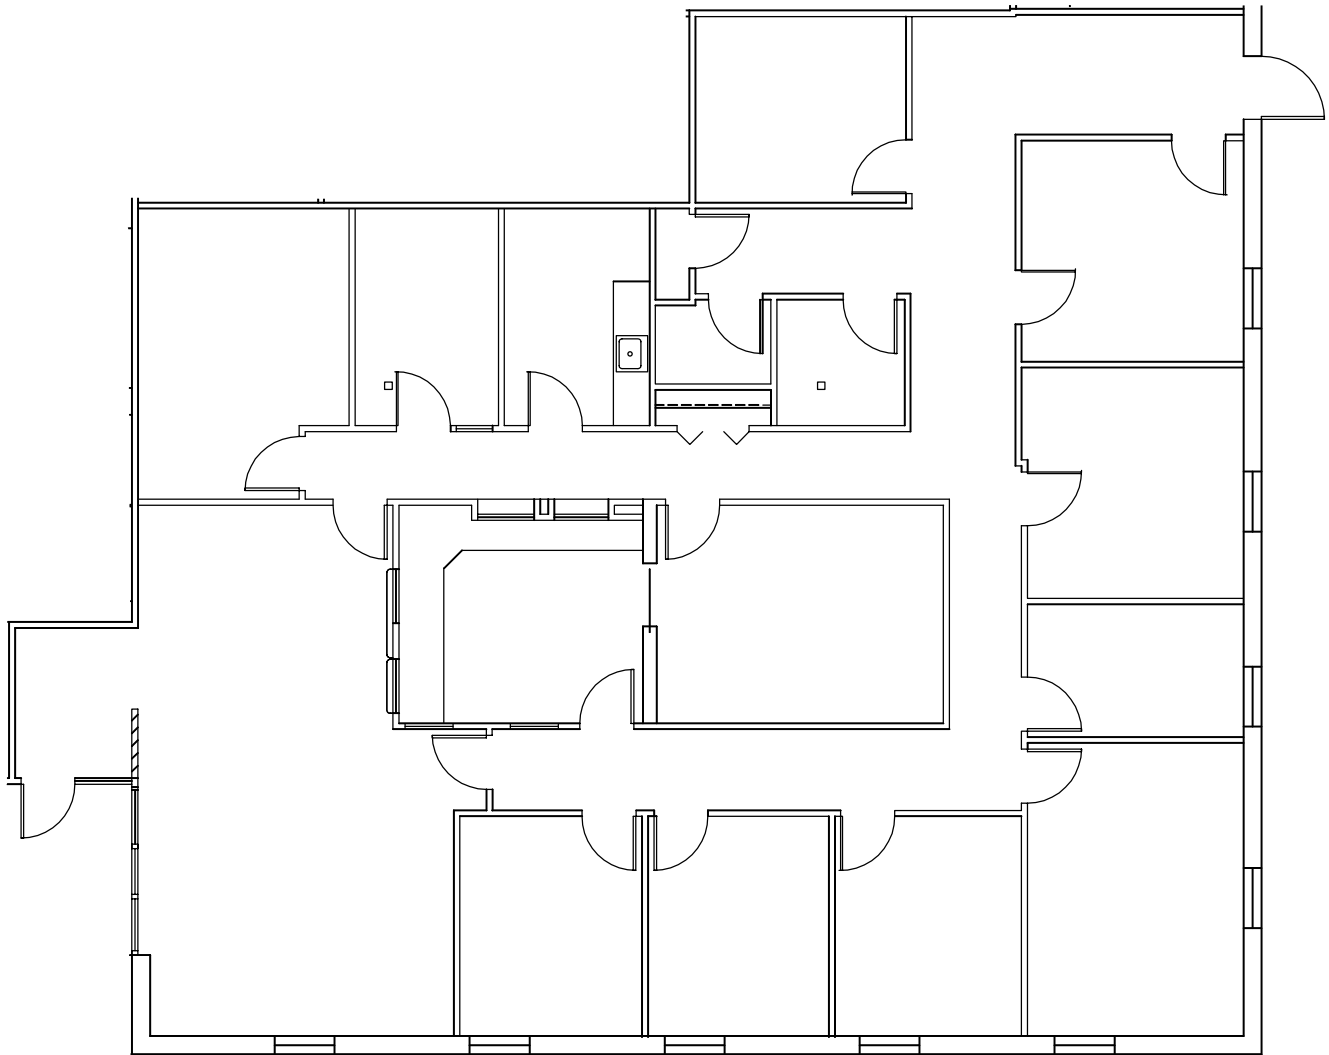

PARTIAL FIRST FLOOR PLAN
SCALE: 3/32"=1'-0"

SUITE 100

3,834±R.S.F.

VILLAGE OF COLONIE
ALBANY COUNTY * NEW YORK

18 COMPUTER DRIVE WEST
PARTIAL FIRST FLOOR PLAN

ALL WALL LOCATIONS AND ROOM DIMENSIONS REQUIRE FIELD VERIFICATION

DESIGNED BY _____
DRAWN BY ECS
REVIEWED BY _____



DATE 10/08/09
SCALE AS NOTED
SHEET 1 OF 1