


KEY PLAN

NOT TO SCALE

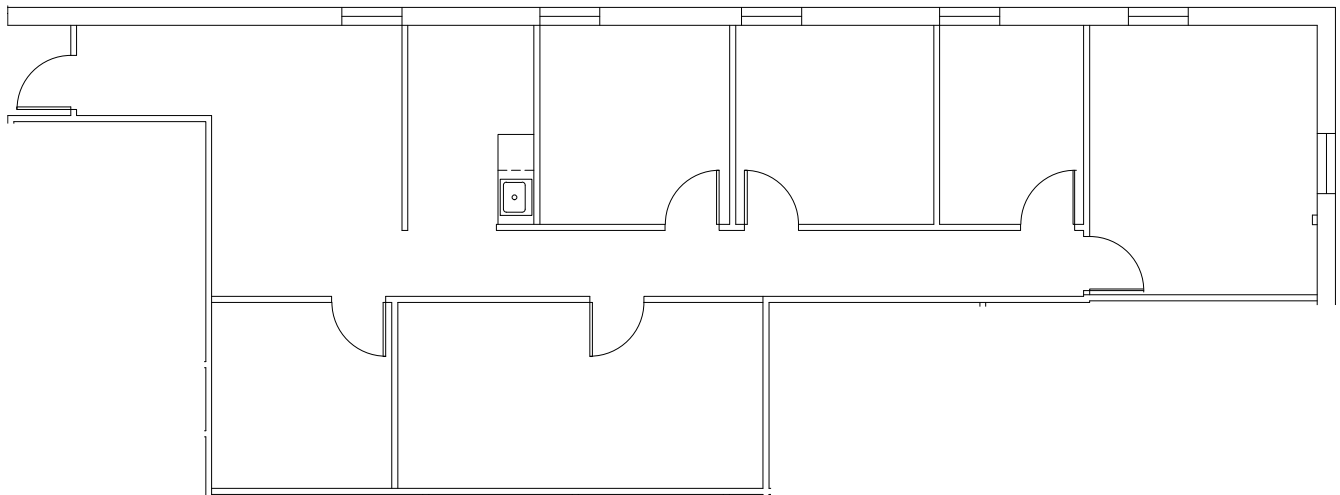

PARTIAL FIRST FLOOR PLAN

SCALE: 3/32" = 1'-0"

SUITE 102

1,615± RSF

VILLAGE OF COLONIE
ALBANY COUNTY * NEW YORK

18 COMPUTER DRIVE WEST
PARTIAL FIRST FLOOR PLAN

DESIGNED BY _____
DRAWN BY HSB
REVIEWED BY _____



DATE 02/01/18
SCALE AS NOTED
SHEET 1 OF 1

ALL WALL LOCATIONS AND ROOM DIMENSIONS REQUIRE FIELD VERIFICATION