


**KEY PLAN**

NOT TO SCALE

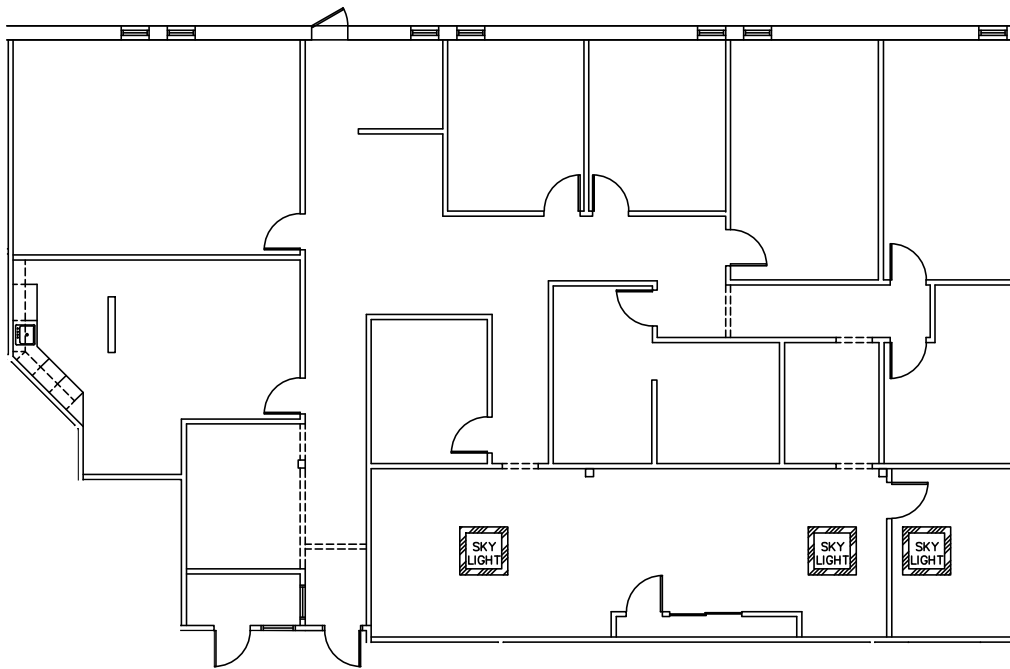

**PARTIAL FIRST FLOOR PLAN**

SCALE: 1/16" = 1'-0"



SUITE 107

4,474± RSF

**TOWN OF COLONIE  
ALBANY COUNTY \* NEW YORK  
24 COMPUTER DRIVE WEST  
PARTIAL FIRST FLOOR PLAN**

DESIGNED BY \_\_\_\_\_  
DRAWN BY HSB  
REVIEWED BY \_\_\_\_\_



DATE 06/10/19  
SCALE AS NOTED  
SHEET 1 OF 1

ALL WALL LOCATIONS AND ROOM DIMENSIONS REQUIRE FIELD VERIFICATION