


KEY PLAN  
NO SCALE

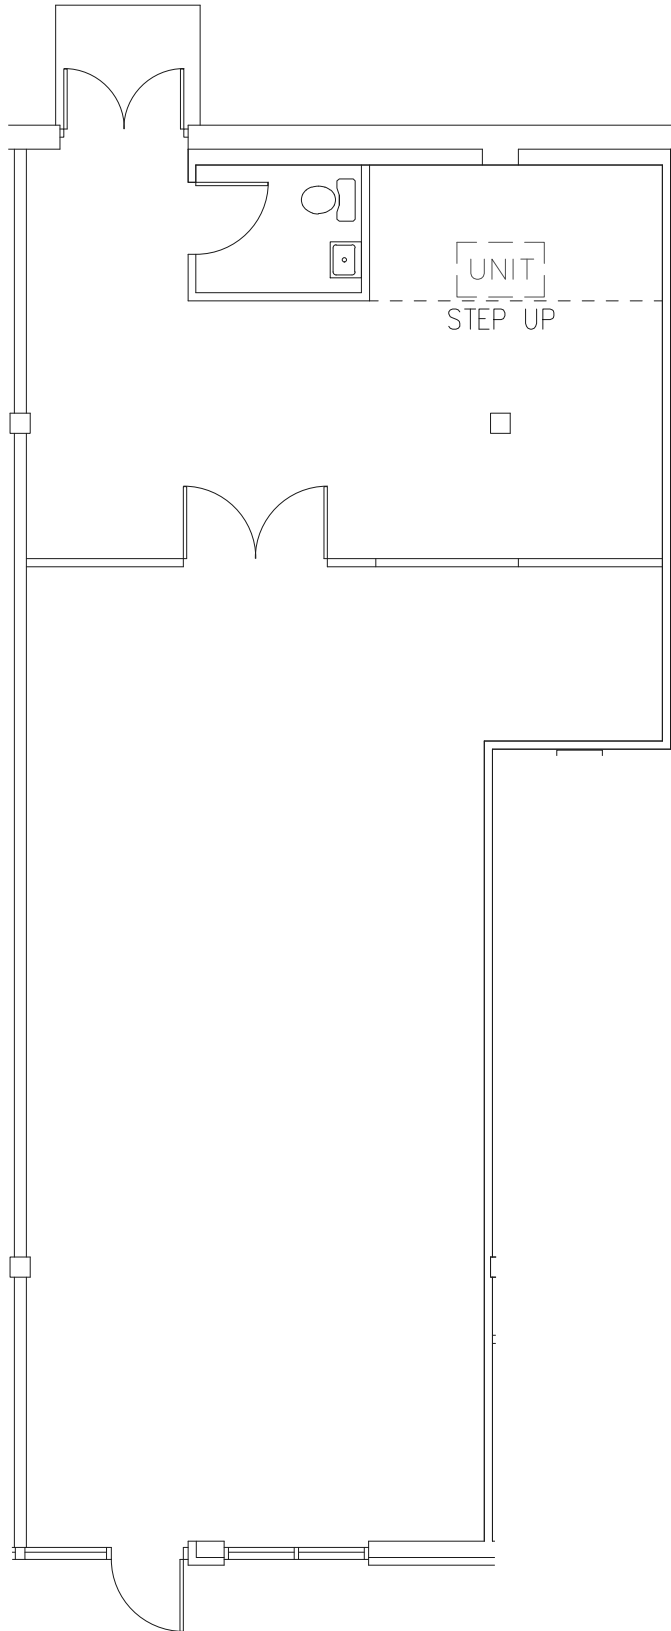

PARTIAL FIRST FLOOR PLAN  
SCALE: 1/8"=1'-0"

ALL WALL LOCATIONS AND ROOM DIMENSIONS REQUIRE FIELD VERIFICATION

SUITE 106

1,591± R.S.F.

TOWN OF GUILDERLAND  
ALBANY COUNTY \* NEW YORK  
CARPENTER COMMONS  
2568 WESTERN AVENUE  
PARTIAL FIRST FLOOR PLAN

DESIGNED BY \_\_\_\_\_  
DRAWN BY ECS  
REVIEWED BY \_\_\_\_\_



DATE 11/27/13  
SCALE AS NOTED  
SHEET 1 OF 1