


KEY PLAN

NOT TO SCALE

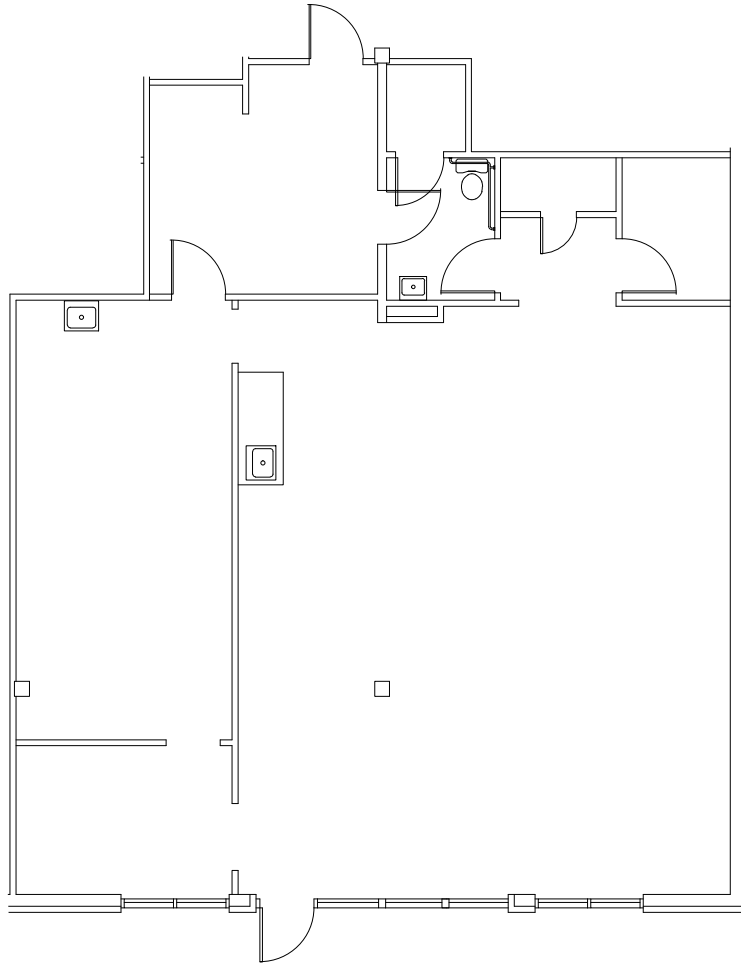

PARTIAL FIRST FLOOR PLAN

SCALE: 3/32" = 1'-0"

ALL WALL LOCATIONS AND ROOM DIMENSIONS REQUIRE FIELD VERIFICATION

SUITE 107

2,062± RSF

TOWN OF GUILDERLAND
ALBANY COUNTY * NEW YORK
CARPENTER COMMONS
2568 WESTERN AVENUE
PARTIAL FIRST FLOOR PLAN

DESIGNED BY _____
DRAWN BY **HSB**
REVIEWED BY _____



DATE 01/18/18
SCALE AS NOTED
SHEET 1 OF 1