



**KEY PLAN**  
NO SCALE

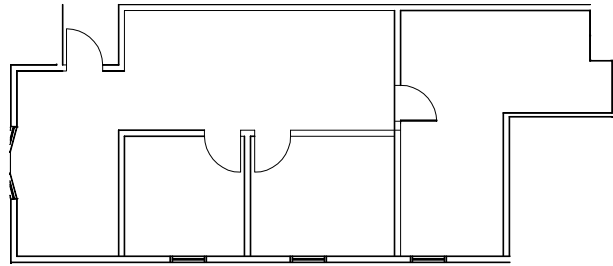

**PARTIAL FIRST FLOOR PLAN**  
SCALE: 1/16"=1'-0"

j:\AMI\2592\CADD\01-N-2FLP.dwg [Vac\_103] October 19, 2006 - 10:36am WJB

SUITE 103		1,118 R.S.F.	
TOWN OF GUILDERLAND ALBANY COUNTY * NEW YORK <b>PROFESSIONAL BUILDING</b> 2592 WESTERN AVENUE <b>PARTIAL FIRST FLOOR PLAN</b>			
DESIGNED BY _____	 <b>ALBANY</b> <b>MANAGEMENT</b> (518) 458-7113	DATE <u>10/15/03</u>	SCALE AS NOTED
DRAWN BY <u>WJB</u>		REVIEWED BY _____	SHEET <u>1</u> OF <u>1</u>