


KEY PLAN
NO SCALE

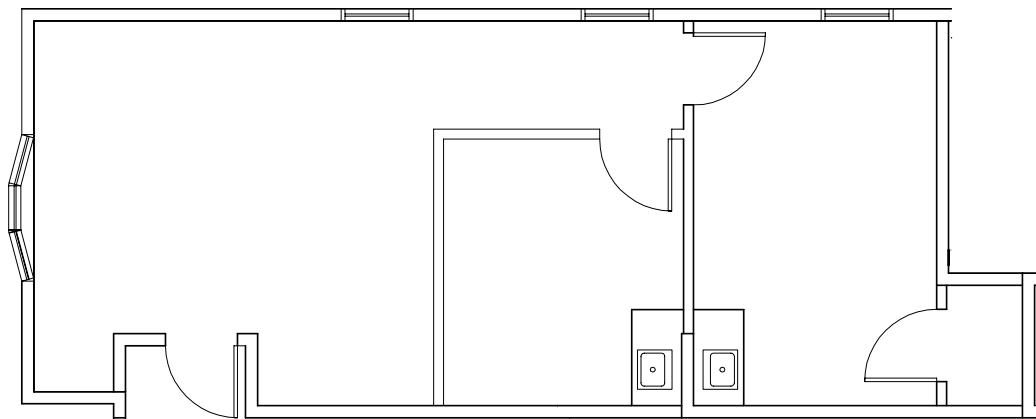

PARTIAL FIRST FLOOR PLAN
SCALE: 1/8"=1'-0"

SUITE 104

801± R.S.F.

TOWN OF GUILDERLAND

ALBANY COUNTY * NEW YORK

PROFESSIONAL BUILDING
2592 WESTERN AVENUE
PARTIAL FIRST FLOOR PLAN

DESIGNED BY _____
DRAWN BY ECS
REVIEWED BY _____



DATE 03/09/11
SCALE AS NOTED
SHEET 1 OF 1