


KEY PLAN
NO SCALE

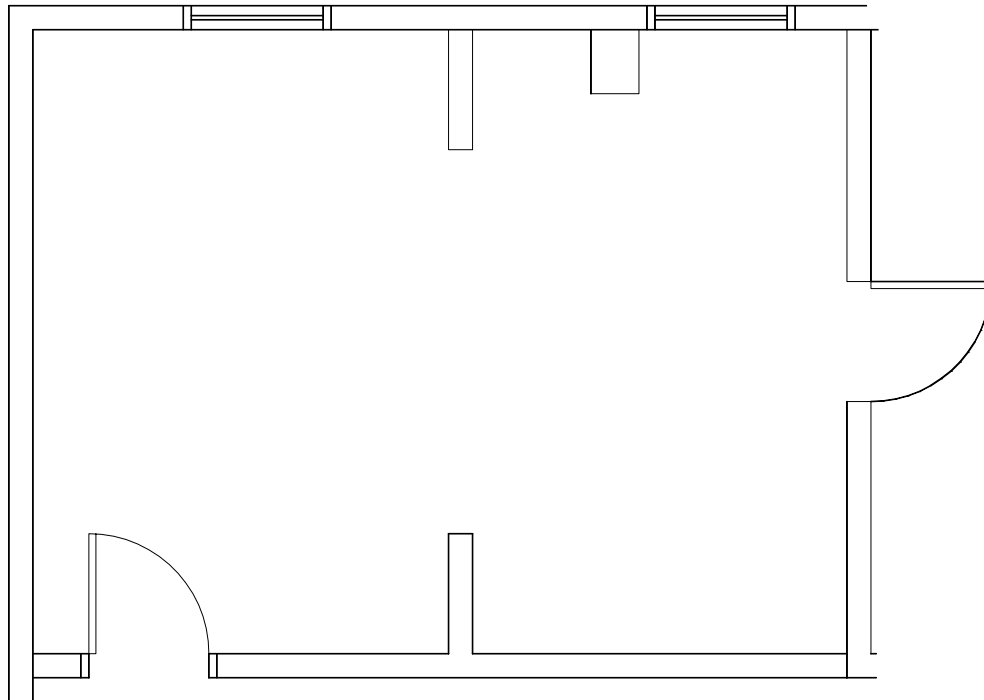

PARTIAL SECOND FLOOR PLAN
SCALE: 1/4"=1'-0"

SUITE 200		296± R.S.F.	
TOWN OF GUILDERLAND ALBANY COUNTY * NEW YORK			
PROFESSIONAL BUILDING 2592 WESTERN AVENUE PARTIAL FIRST FLOOR PLAN			
DESIGNED BY _____		DATE 10/08/09	SHEET 1 OF 1
DRAWN BY ECS		SCALE AS NOTED	
REVIEWED BY _____			