



**KEY PLAN**  
NO SCALE

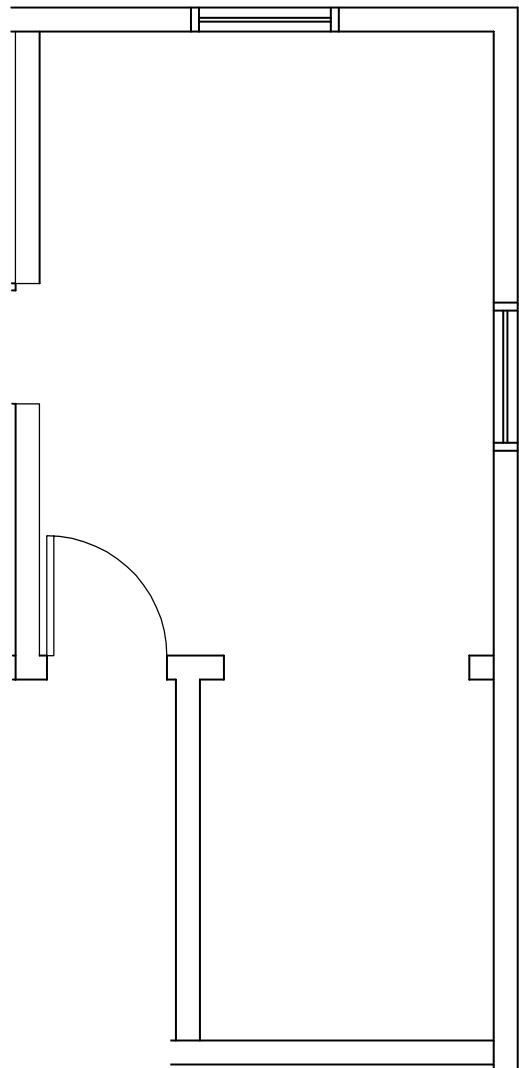

**PARTIAL SECOND FLOOR PLAN**  
SCALE: 1/4"=1'-0"

SUITE 202		236 R.S.F.	
TOWN OF GUILDERLAND ALBANY COUNTY * NEW YORK <b>PROFESSIONAL BUILDING</b> 2592 WESTERN AVENUE <b>PARTIAL SECOND FLOOR PLAN</b>			
DESIGNED BY _____		DATE 09/22/04	SCALE AS NOTED
DRAWN BY WJB			
REVIEWED BY _____		SHEET 1 OF 1	