


KEY PLAN
NO SCALE

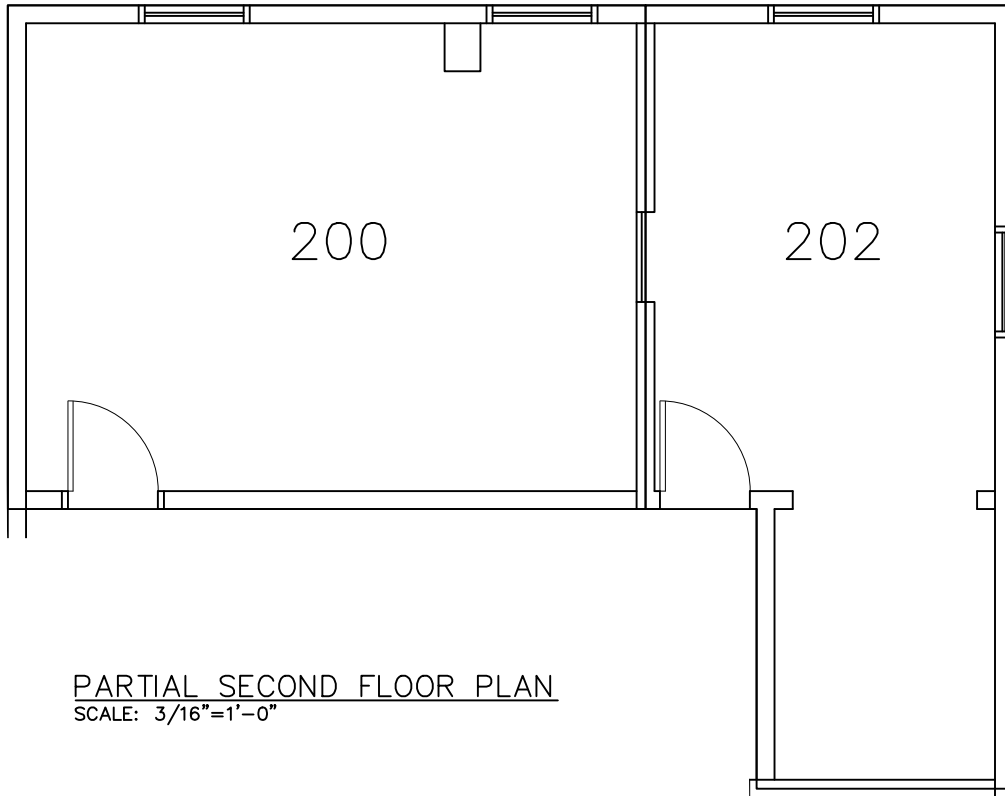

PARTIAL SECOND FLOOR PLAN
SCALE: 3/16"=1'-0"

SUITES 200	296±R.S.F.
SUITES 202	236±R.S.F.

SUITES 200 & 202	532±R.S.F.
------------------	------------

TOWN OF GUILDERLAND
ALBANY COUNTY * NEW YORK
PROFESSIONAL BUILDING
2592 WESTERN AVENUE
PARTIAL SECOND FLOOR PLAN

DESIGNED BY _____
DRAWN BY RMS
REVIEWED BY _____



DATE 09/14/17
SCALE AS NOTED
SHEET OF 1