


KEY PLAN
NO SCALE

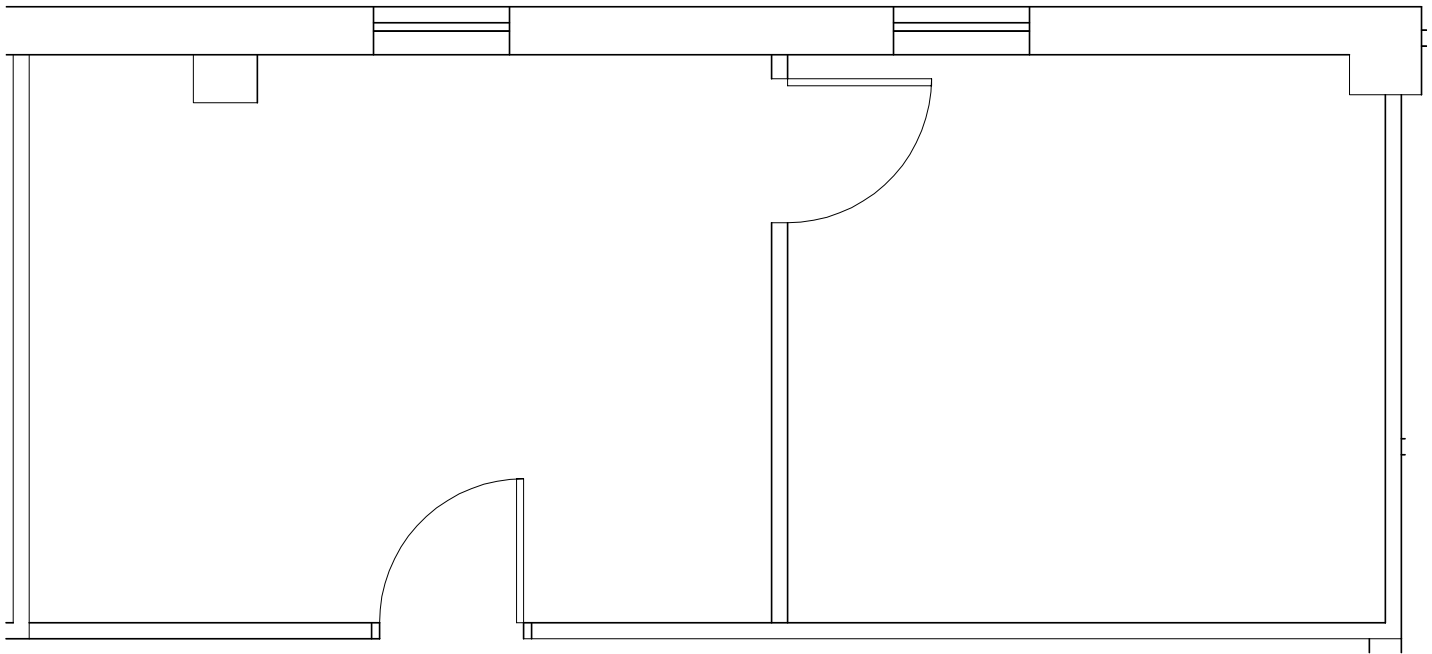

PARTIAL FIRST FLOOR PLAN
SCALE: 1/4"=1'-0"

SUITE 105

441± R.S.F.

TOWN OF COLONIE
ALBANY COUNTY * NEW YORK

3 COMPUTER DRIVE WEST
PARTIAL FIRST FLOOR PLAN

DESIGNED BY _____
DRAWN BY ECS
REVIEWED BY _____



DATE 08/19/09
SCALE AS NOTED
SHEET 1 OF 1