


41 STATE

B R O A D W A Y



KEY PLAN
NO SCALE

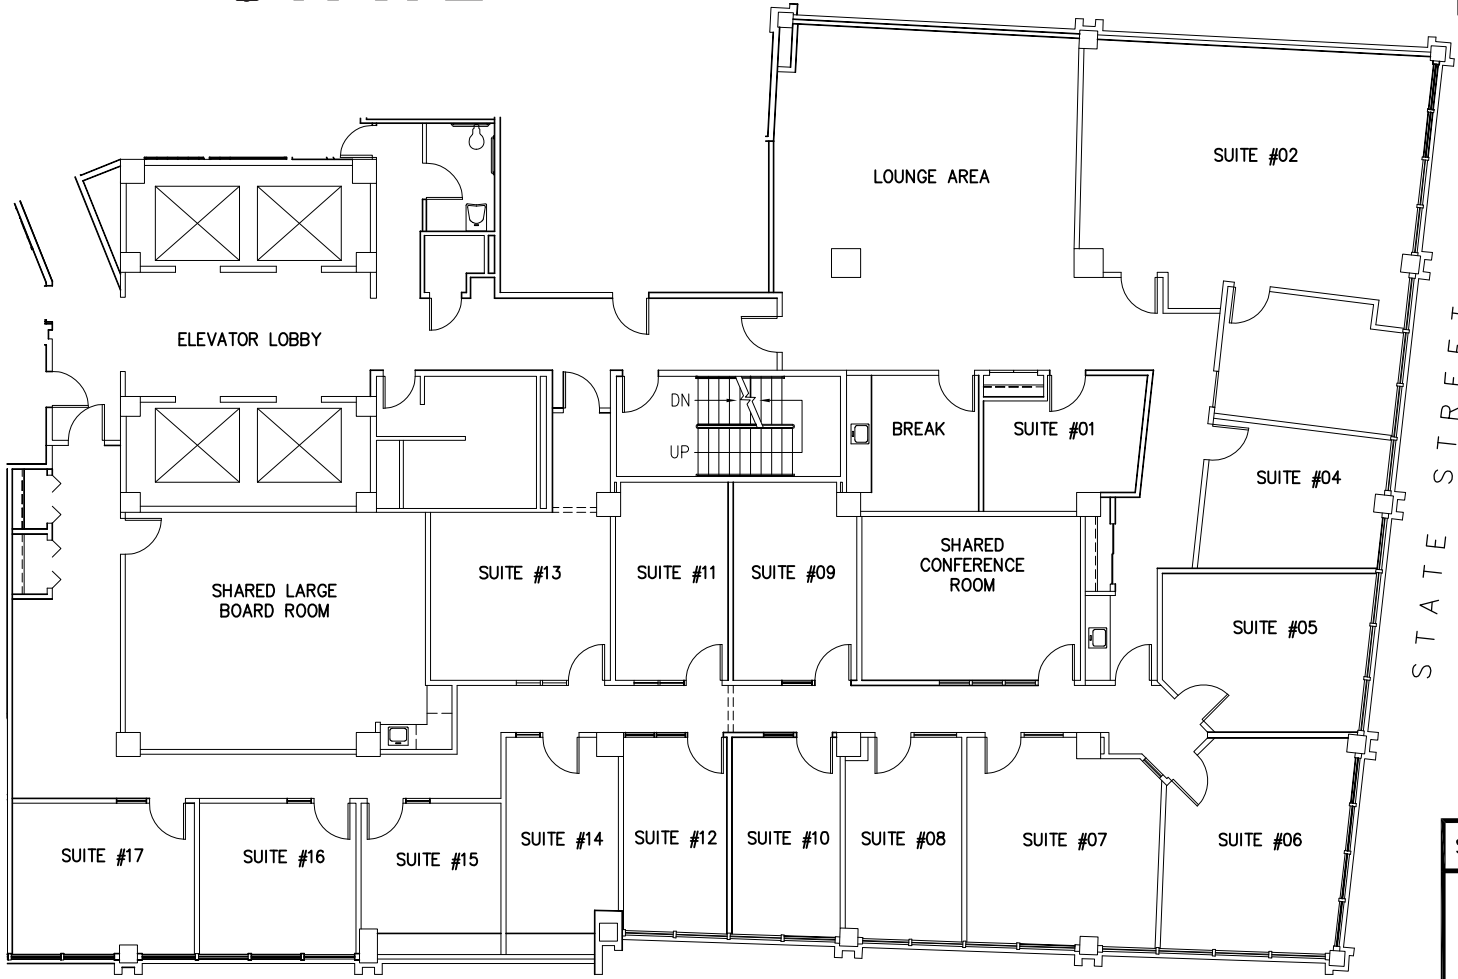

S T A T E S T R E E T

ALL WALL DIMENSIONS REQUIRE FIELD VERIFICATION

SUITE 604	EXECUTIVE SUITES
CITY OF ALBANY ALBANY COUNTY * NEW YORK 41 STATE STREET EXECUTIVE SUITES	

PARTIAL SIXTH FLOOR PLAN
SCALE: 1/16"=1'-0"

DESIGNED BY _____
DRAWN BY ECS
REVIEWED BY _____



DATE 09/01/10
SCALE AS NOTED
SHEET 1 OF 1