


KEY PLAN
NO SCALE

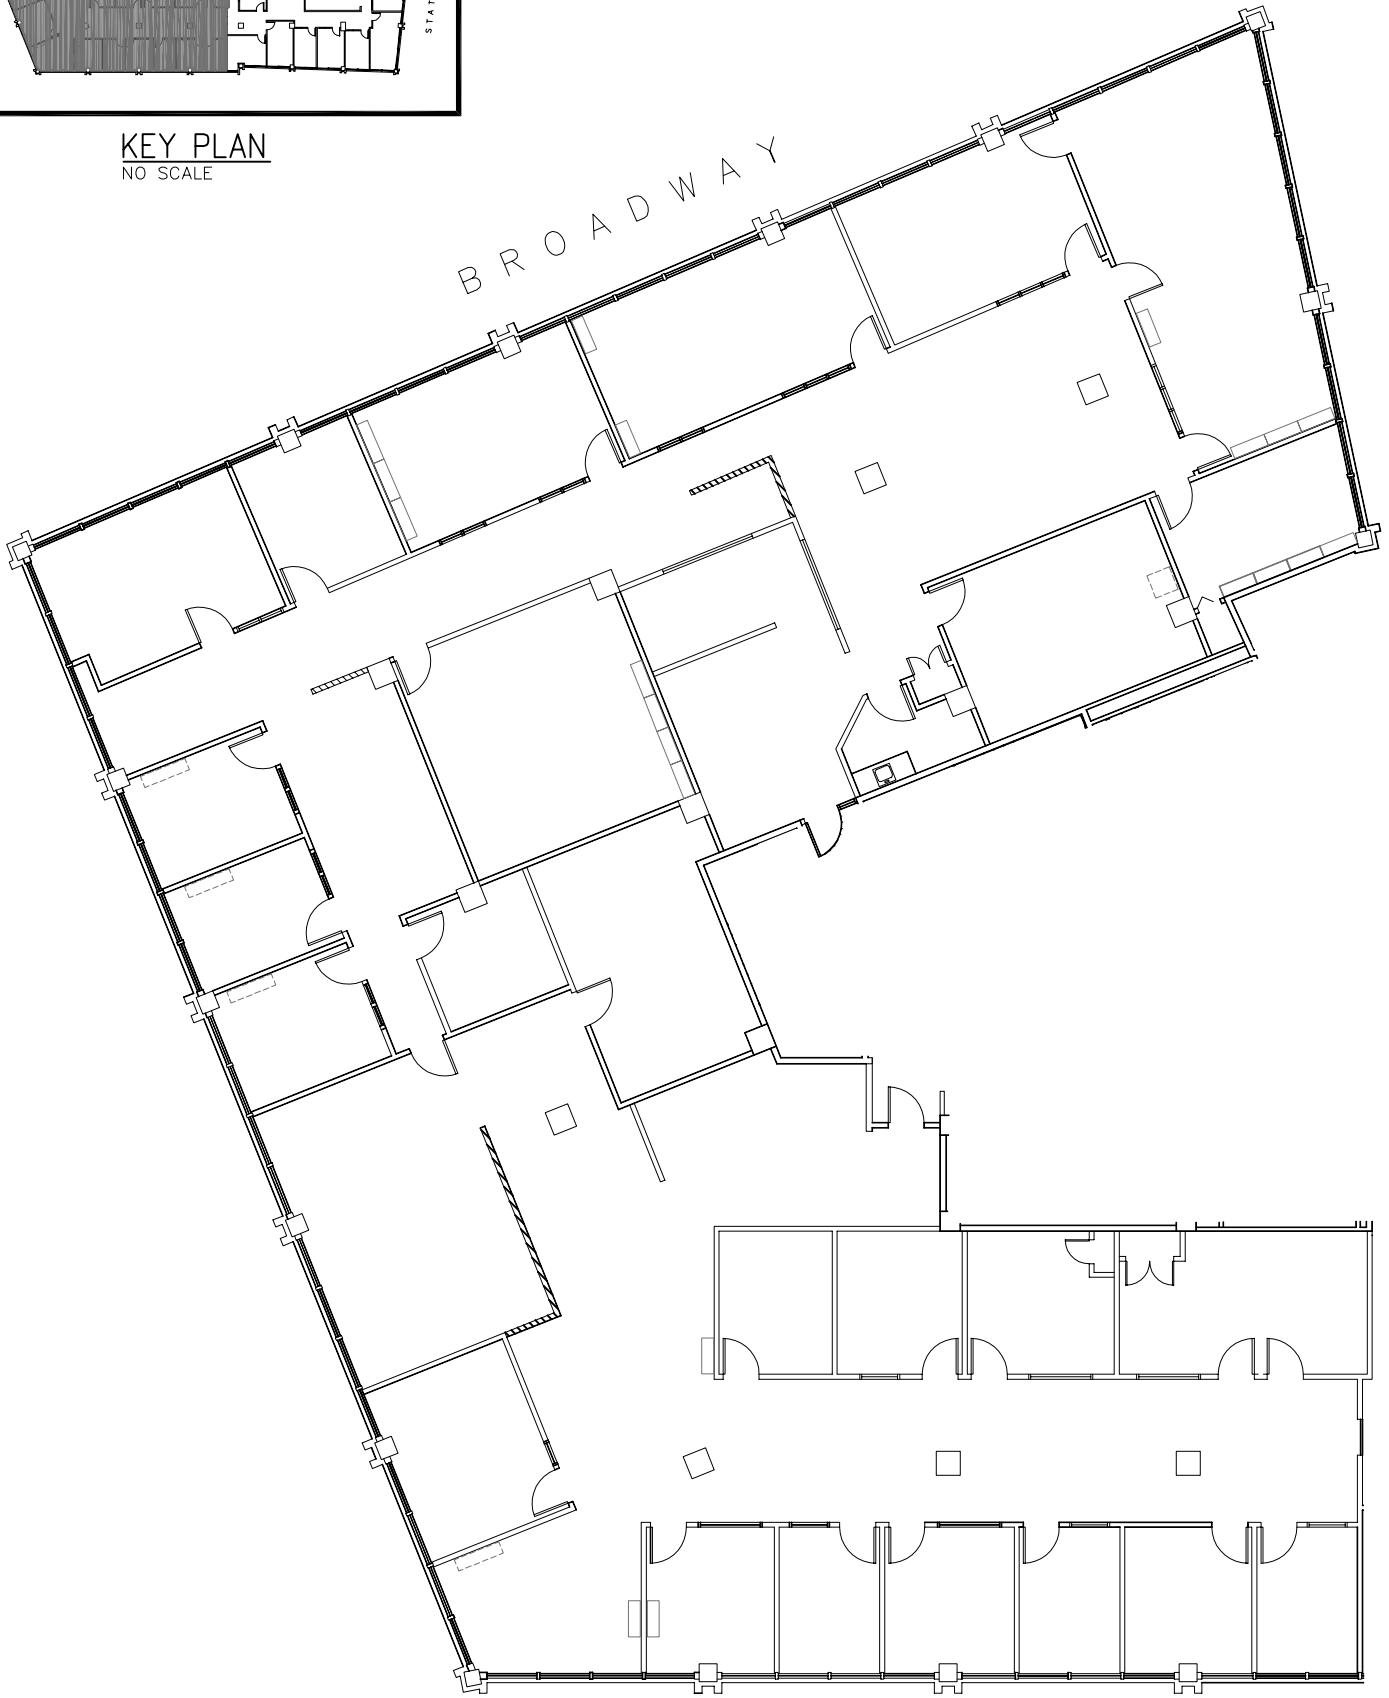

PARTIAL NINTH FLOOR PLAN
SCALE: 1/16"=1'-0"

ALL WALL DIMENSIONS REQUIRE FIELD VERIFICATION

41
STATE

SUITE 900

10,552± R.S.F.

CITY OF ALBANY
ALBANY COUNTY * NEW YORK
41 STATE STREET
PARTIAL NINTH FLOOR PLAN

DESIGNED BY _____

DRAWN BY ECS

REVIEWED BY _____



DATE 01/22/13

SCALE AS NOTED

SHEET 1 OF 1