


KEY PLAN
NO SCALE



PARTIAL MEZZANINE FLOOR PLAN
SCALE: 1/16"=1'-0"

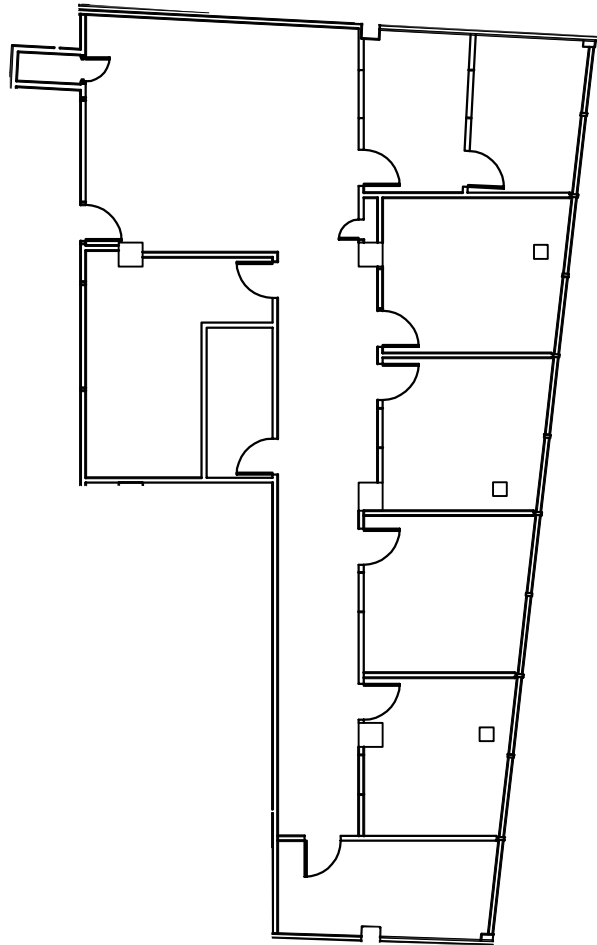

SUITE M100 2,664± R.S.F.

CITY OF ALBANY
ALBANY COUNTY * NEW YORK
41 STATE STREET
PARTIAL MEZZANINE FLOOR PLAN

DESIGNED BY _____
DRAWN BY ECS
REVIEWED BY _____



DATE 06/25/08
SCALE AS NOTED
SHEET 1 OF 1