


KEY PLAN
NO SCALE

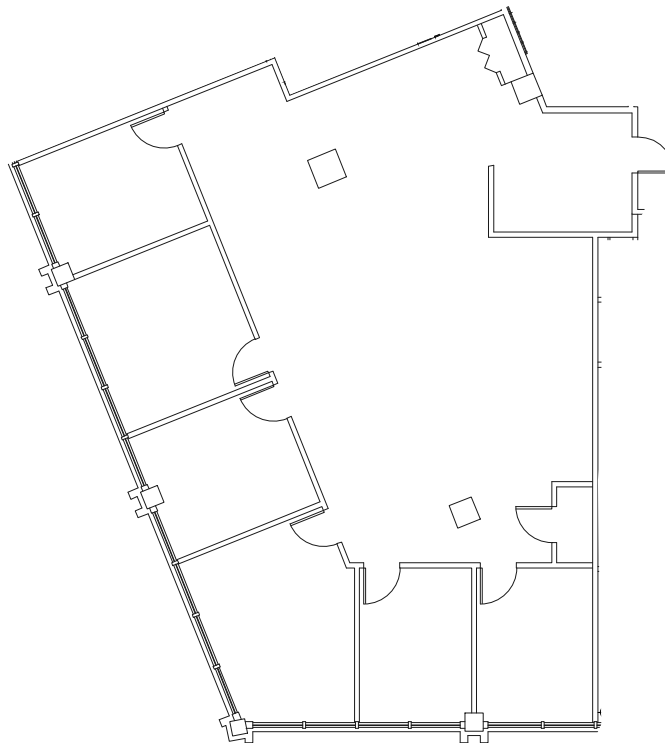

PARTIAL SIXTH FLOOR PLAN
SCALE: $\frac{1}{8}$ " = 1'-0"

ALL WALL DIMENSIONS REQUIRE FIELD VERIFICATION

SUITE 612

2,517± R.S.F.

CITY OF ALBANY
ALBANY COUNTY * NEW YORK

41 STATE STREET
PARTIAL SIXTH FLOOR PLAN

DESIGNED BY _____
DRAWN BY SWB
REVIEWED BY _____



DATE 08/07/17
SCALE AS NOTED
SHEET 1 OF 1

41
STATE