


KEY PLAN
NOT TO SCALE

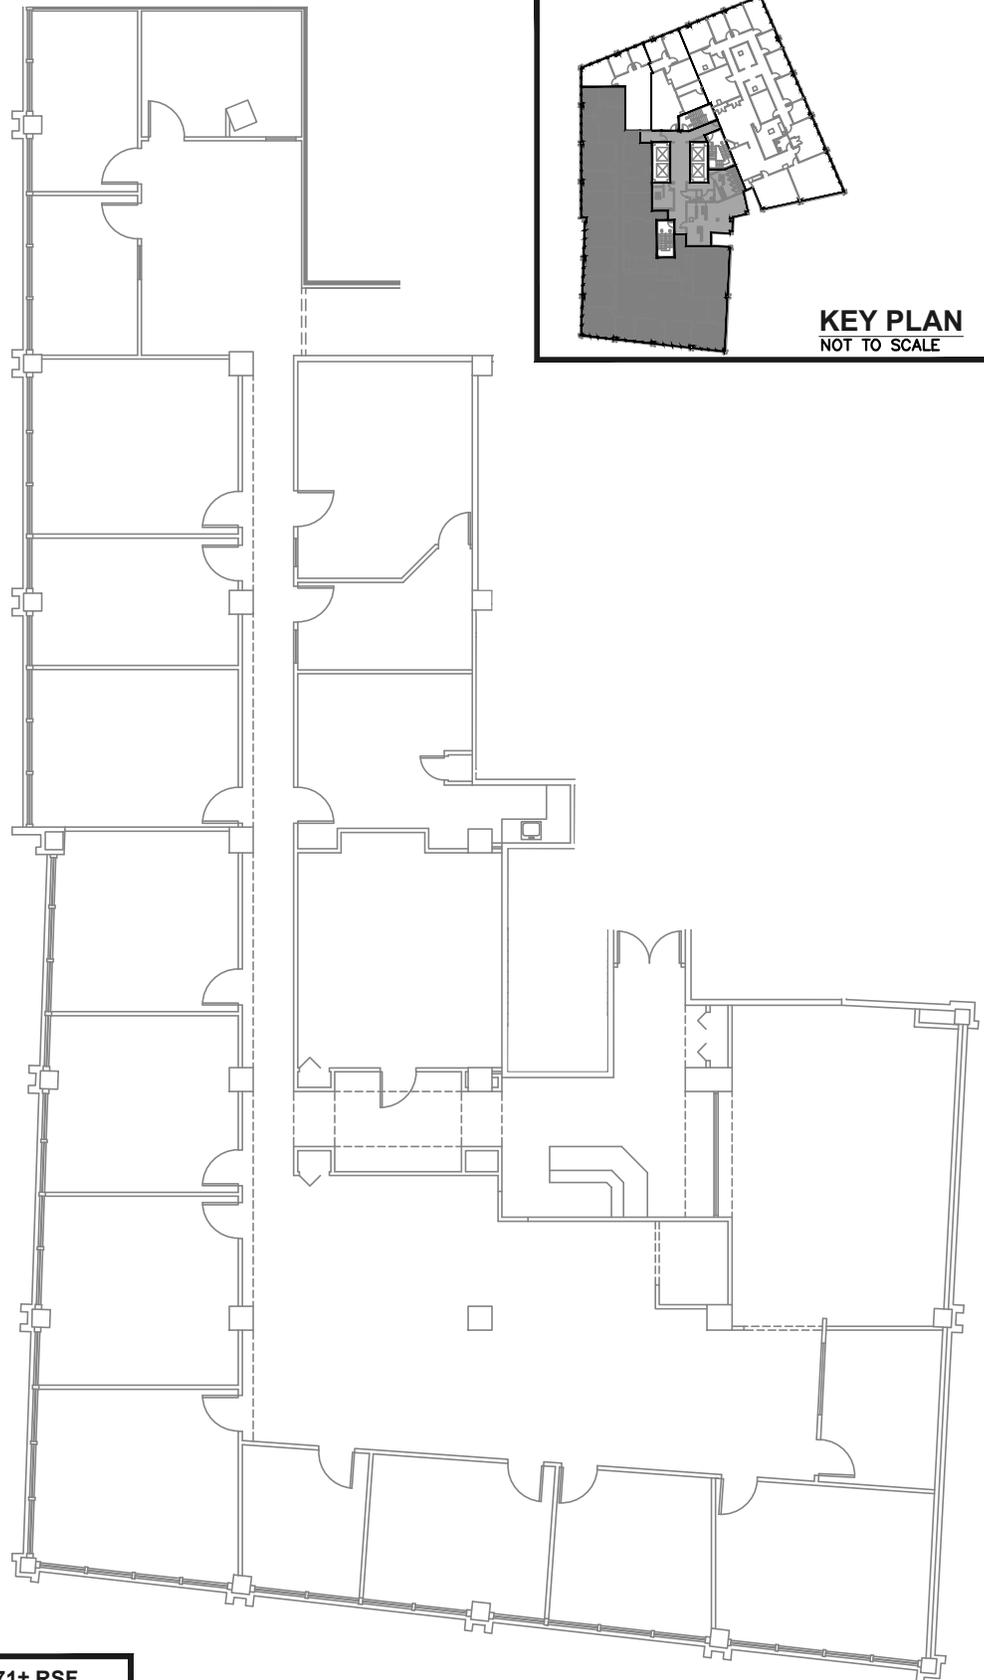

41
STATE



SUITE 700

7,671± RSF

CITY OF ALBANY
ALBANY COUNTY * NEW YORK

41 STATE STREET
PARTIAL SEVENTH FLOOR PLAN

PARTIAL SEVENTH FLOOR PLAN

SCALE: 1/16" = 1'-0"

DESIGNED BY _____
DRAWN BY ECS
REVIEWED BY _____



DATE 01/05/18
SCALE AS NOTED
SHEET 1 OF 1

ALL WALL LOCATIONS AND ROOM DIMENSIONS REQUIRE FIELD VERIFICATION