



KEY PLAN
NOT TO SCALE

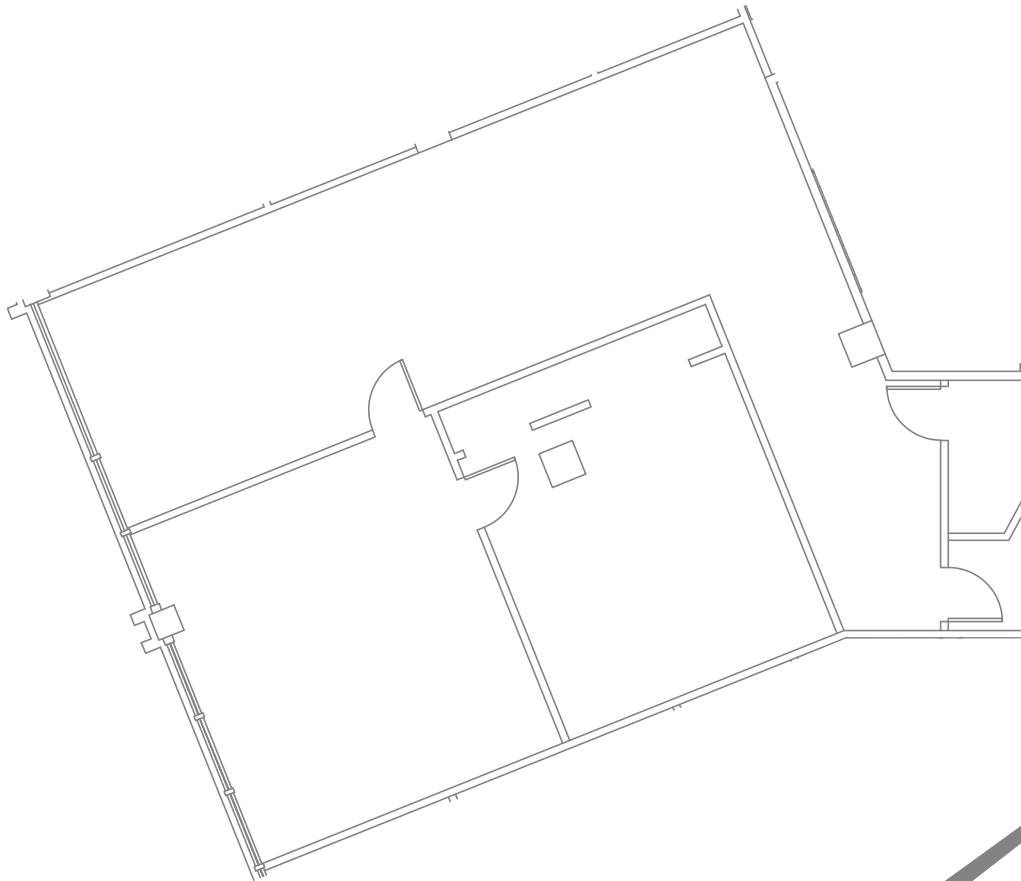

41
STATE

 

PARTIAL MEZZANINE FLOOR PLAN
SCALE: 3/32" = 1'-0"

SUITE M109 1,762± R.S.F.

CITY OF ALBANY
ALBANY COUNTY * NEW YORK
41 STATE STREET
PARTIAL MEZZANINE FLOOR PLAN

ALL WALL LOCATIONS AND ROOM DIMENSIONS REQUIRE FIELD VERIFICATION

DESIGNED BY _____
DRAWN BY ECS
REVIEWED BY _____



DATE 01/02/18
SCALE AS NOTED
SHEET 1 OF 1