


KEY PLAN


NOT TO SCALE

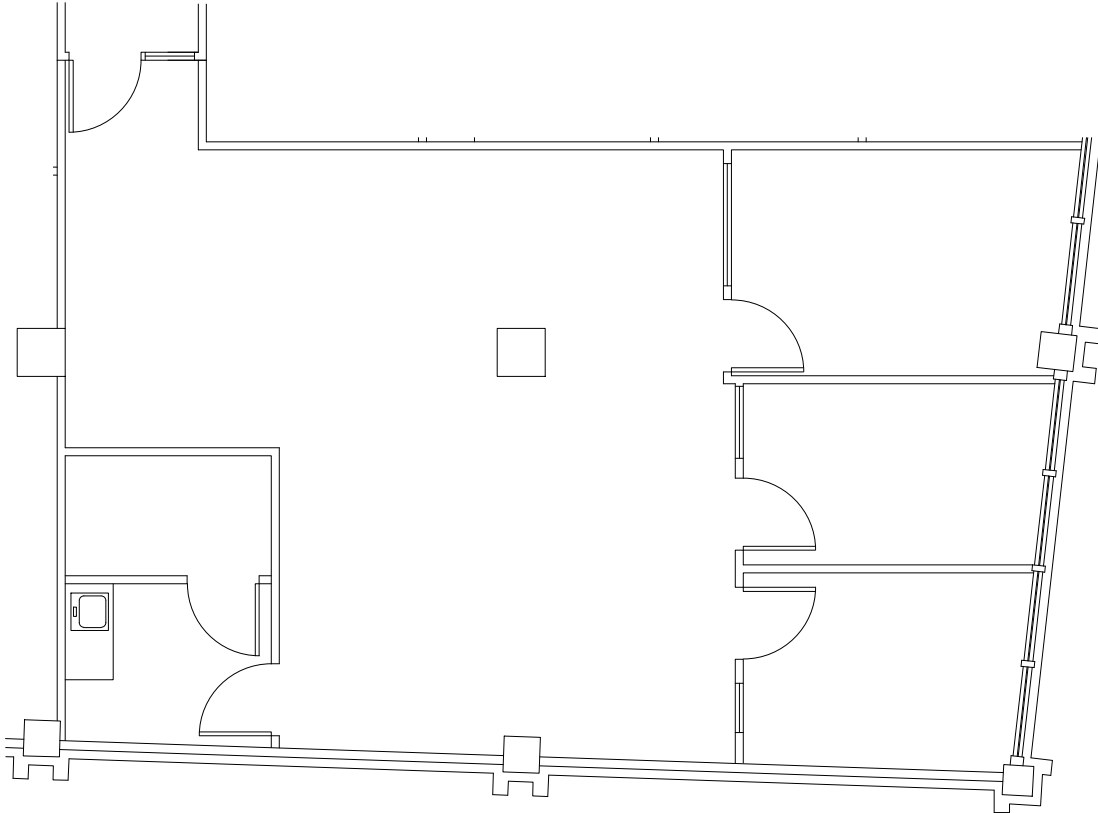

PARTIAL FOURTH FLOOR PLAN

SCALE: 1/8" = 1'-0"

**41
STATE**

 

SUITE 405

1,243± RSF

**CITY OF ALBANY
ALBANY COUNTY * NEW YORK
41 STATE STREET
PARTIAL FOURTH FLOOR PLAN**

DESIGNED BY _____
DRAWN BY HSB
REVIEWED BY _____



DATE 02/06/18
SCALE AS NOTED
SHEET 1 OF 1

ALL WALL LOCATIONS AND ROOM DIMENSIONS REQUIRE FIELD VERIFICATION