


KEY PLAN  
NOT TO SCALE



# 41 STATE

PARTIAL FIRST FLOOR PLAN  
SCALE: 1/8" = 1'-0"

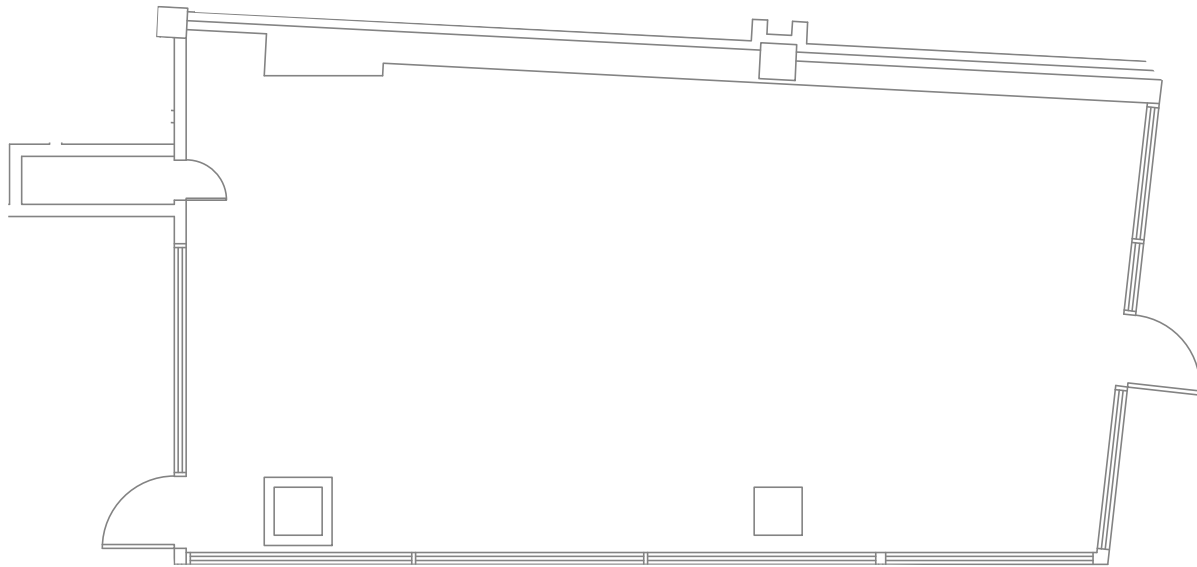

SUITE 112

946± RSF

CITY OF ALBANY  
ALBANY COUNTY \* NEW YORK

41 STATE STREET  
PARTIAL FIRST FLOOR PLAN

DESIGNED BY \_\_\_\_\_  
DRAWN BY ECS  
REVIEWED BY \_\_\_\_\_



DATE 12/29/17  
SCALE AS NOTED  
SHEET 1 OF 1

ALL WALL LOCATIONS AND ROOM DIMENSIONS REQUIRE FIELD VERIFICATION