


KEY PLAN  
NOT TO SCALE



**41**  
**STATE**

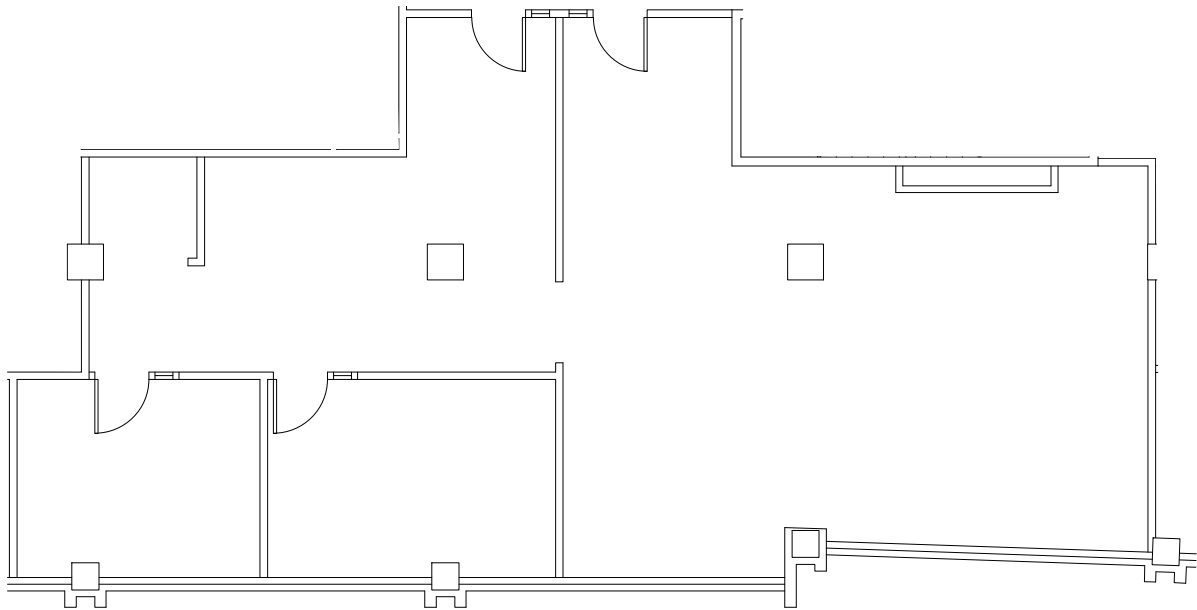

PARTIAL MEZZANINE FLOOR PLAN  
SCALE: 3/32" = 1'-0"

SUITE M102

1,766± R.S.F.

CITY OF ALBANY  
ALBANY COUNTY \* NEW YORK  
41 STATE STREET  
PARTIAL MEZZANINE FLOOR PLAN

DESIGNED BY \_\_\_\_\_  
DRAWN BY ECS  
REVIEWED BY \_\_\_\_\_



DATE 01/02/18  
SCALE AS NOTED  
SHEET 1 OF 1

ALL WALL LOCATIONS AND ROOM DIMENSIONS REQUIRE FIELD VERIFICATION