


KEY PLAN


NOT TO SCALE

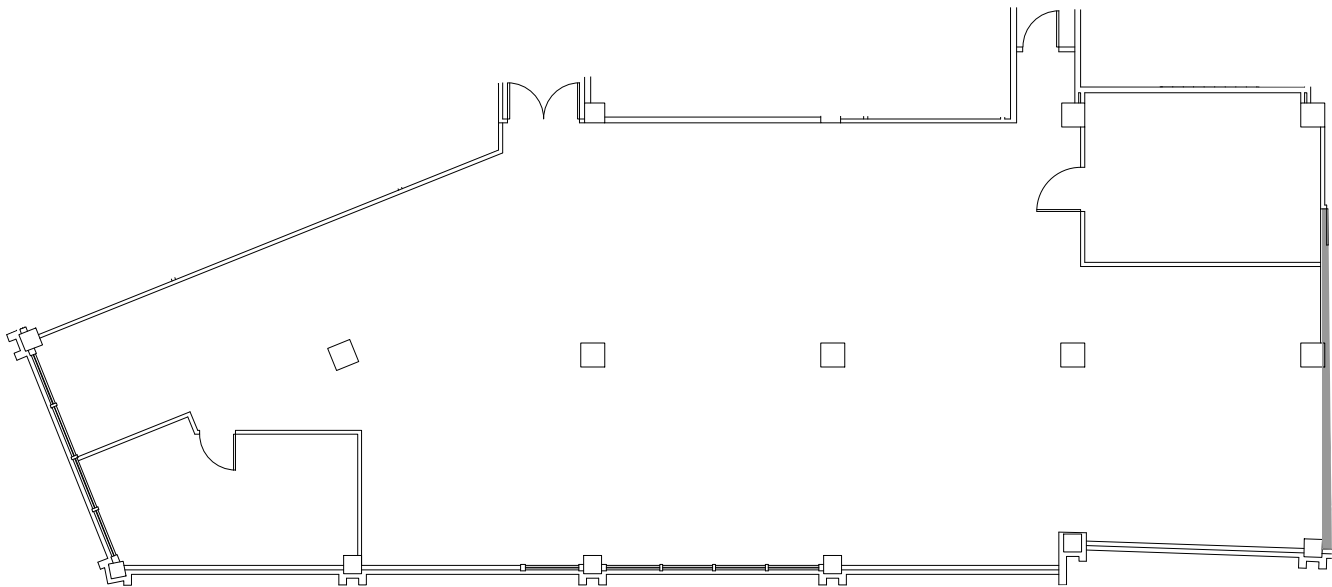

41 STATE

PARTIAL FOURTH FLOOR PLAN

SCALE: 1/16" = 1'-0"

 

SUITE 430

4,144± R.S.F.

CITY OF ALBANY
ALBANY COUNTY * NEW YORK
41 STATE STREET
PARTIAL FOURTH FLOOR PLAN

DESIGNED BY _____
DRAWN BY ECS
REVIEWED BY _____



DATE 01/02/18
SCALE AS NOTED
SHEET 1 OF 1

ALL WALL LOCATIONS AND ROOM DIMENSIONS REQUIRE FIELD VERIFICATION