



KEY PLAN
NOT TO SCALE

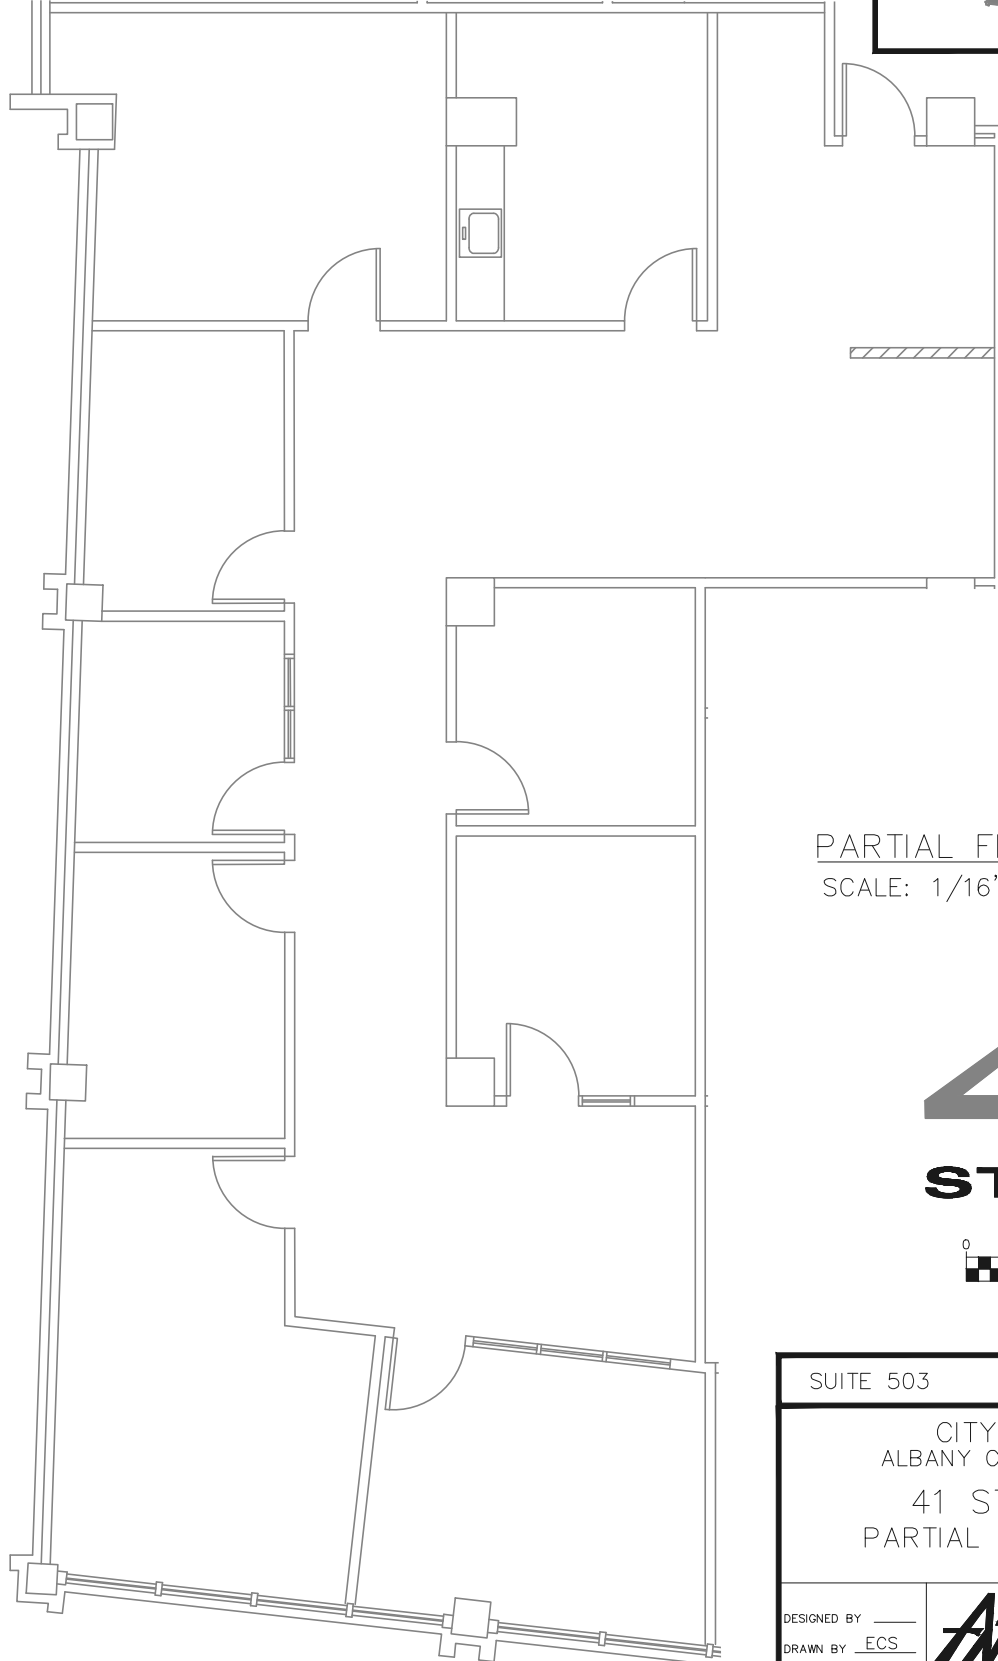

PARTIAL FIFTH FLOOR PLAN
SCALE: 1/16" = 1'-0"

41
STATE

 

SUITE 503

2,324± R.S.F.

CITY OF ALBANY
ALBANY COUNTY * NEW YORK

41 STATE STREET
PARTIAL FIFTH FLOOR PLAN

DESIGNED BY _____
DRAWN BY ECS
REVIEWED BY _____



DATE 01/02/18
SCALE AS NOTED
SHEET 1 OF 1