



KEY PLAN
NOT TO SCALE

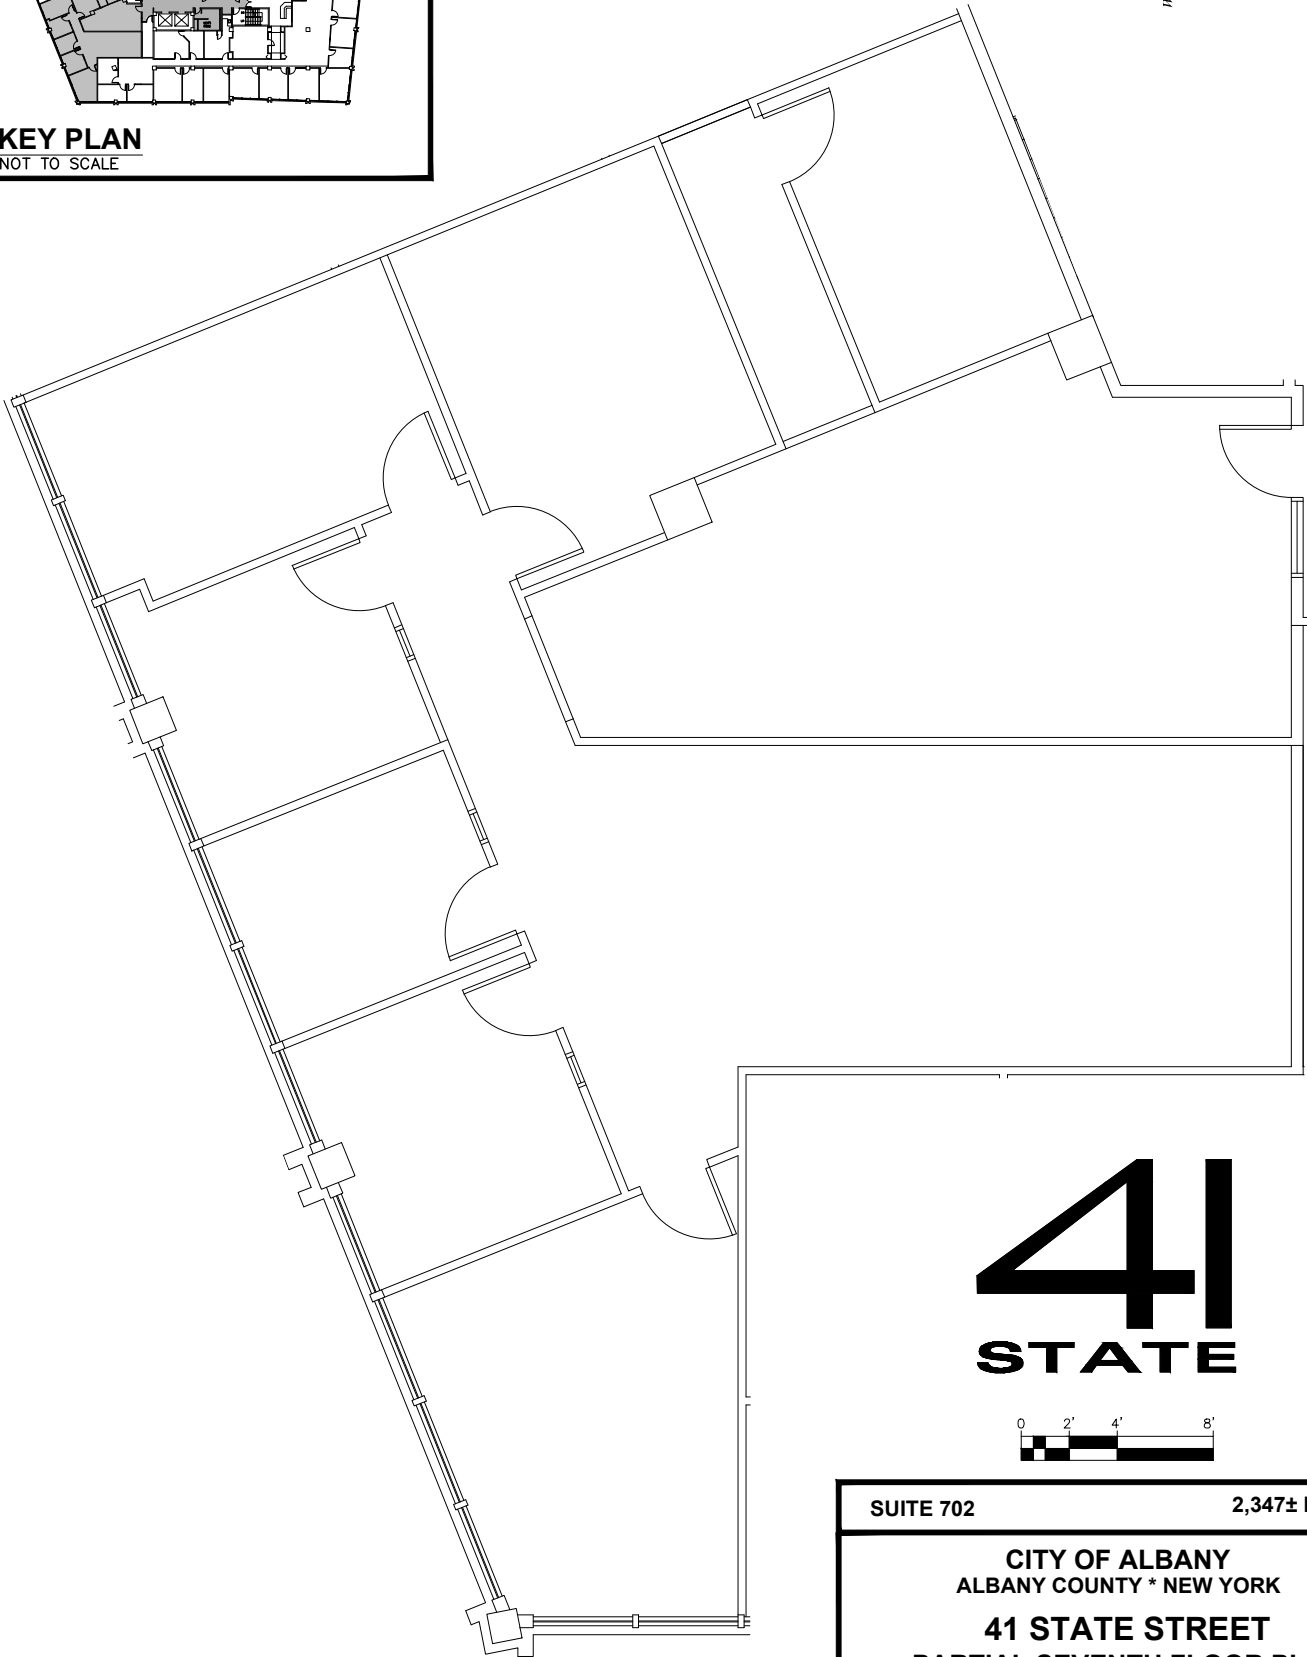

41
STATE

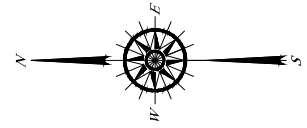

PARTIAL SEVENTH FLOOR PLAN

SCALE: 1/16" = 1'-0"

ALL WALL LOCATIONS AND ROOM DIMENSIONS REQUIRE FIELD VERIFICATION

SUITE 702

2,347± RSF

CITY OF ALBANY
ALBANY COUNTY * NEW YORK
41 STATE STREET
PARTIAL SEVENTH FLOOR PLAN

DESIGNED BY _____
DRAWN BY HSB
REVIEWED BY _____



DATE 12/01/18
SCALE AS NOTED
SHEET 1 OF 1