


KEY PLAN
NOT TO SCALE

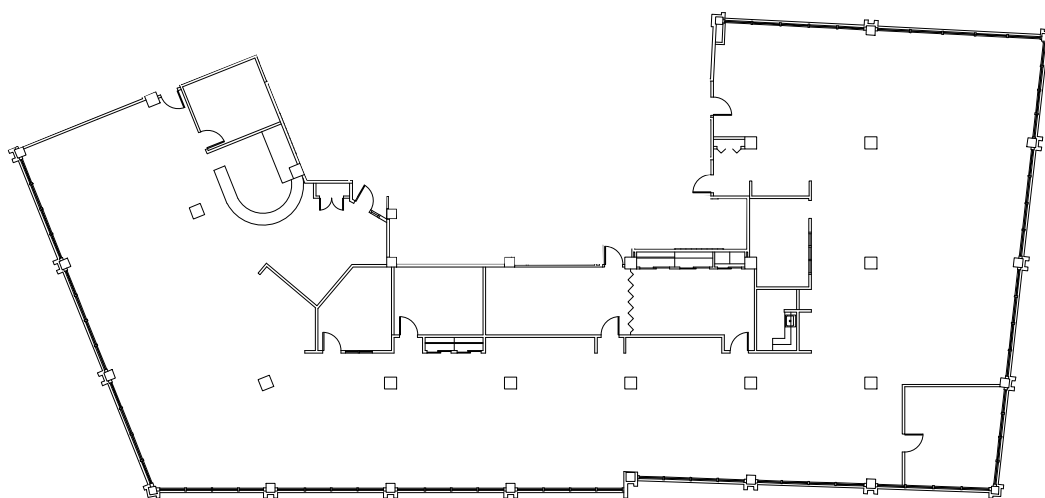

41
STATE

PARTIAL EIGHTH FLOOR PLAN

SCALE: 1/32" = 1'-0"

ALL WALL LOCATIONS AND ROOM DIMENSIONS REQUIRE FIELD VERIFICATION

SUITE 801

10,357± RSF

CITY OF ALBANY
ALBANY COUNTY * NEW YORK
41 STATE STREET
PARTIAL EIGHTH FLOOR PLAN

DESIGNED BY _____
DRAWN BY HSB
REVIEWED BY _____



DATE 01/08/18
SCALE AS NOTED
SHEET 1 OF 1