


**KEY PLAN**  
NOT TO SCALE



**41**  
**STATE**

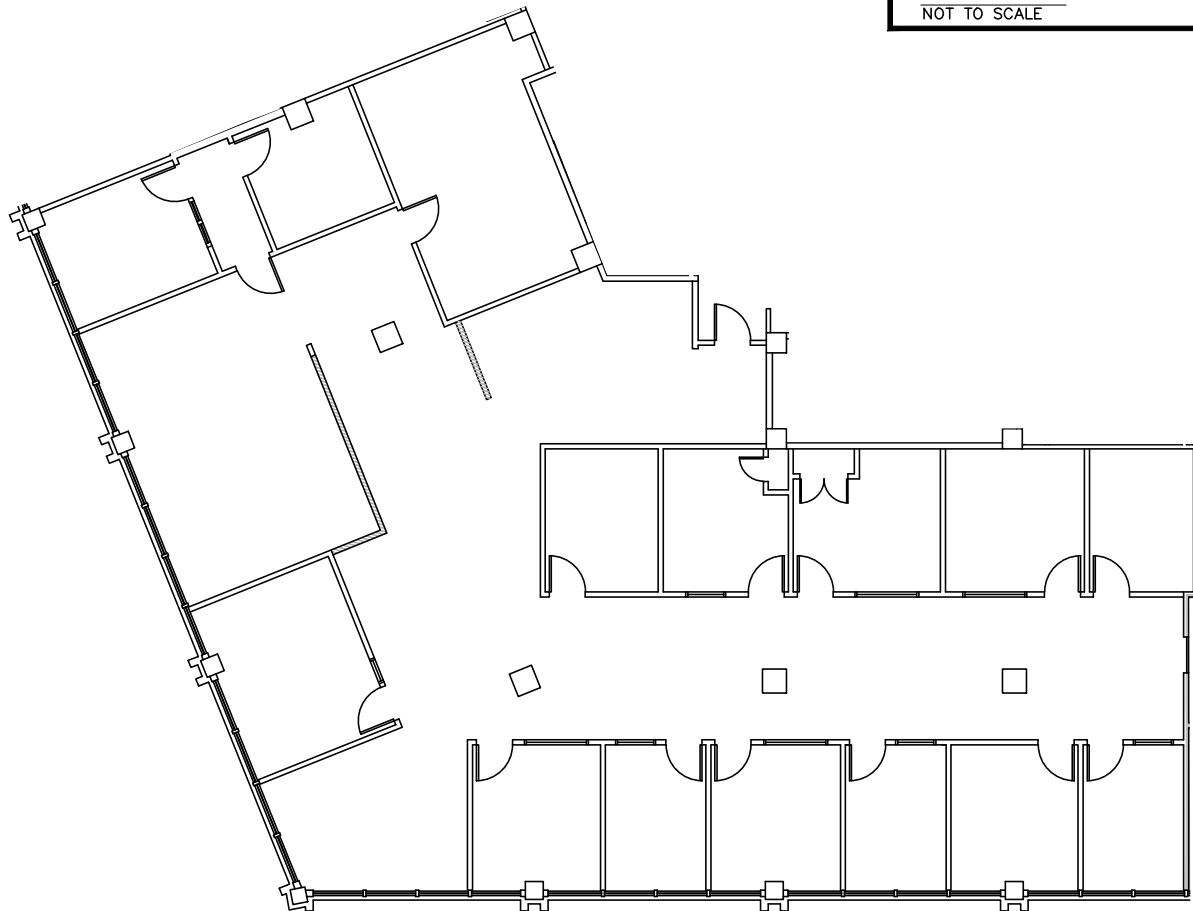

**PARTIAL NINTH FLOOR PLAN**

SCALE: 1/16" = 1'-0"

ALL WALL LOCATIONS AND ROOM DIMENSIONS REQUIRE FIELD VERIFICATION

SUITE 902

5,112± RSF

**CITY OF ALBANY**  
**ALBANY COUNTY \* NEW YORK**  
**41 STATE STREET**  
**PARTIAL NINTH FLOOR PLAN**

DESIGNED BY \_\_\_\_\_  
DRAWN BY HSB  
REVIEWED BY \_\_\_\_\_



DATE 10/26/18  
SCALE AS NOTED  
SHEET 1 OF 1