


KEY PLAN

NOT TO SCALE

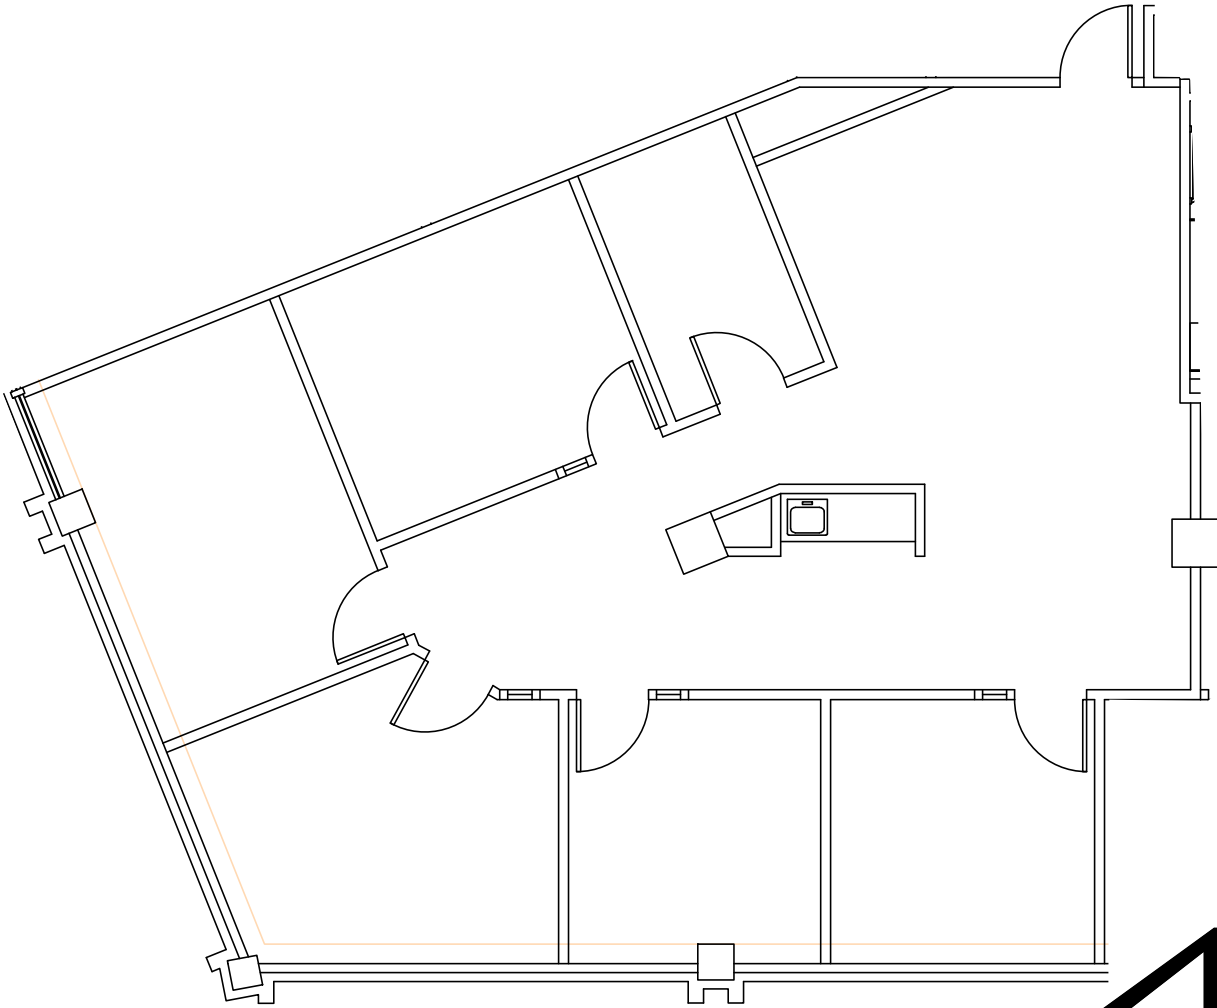

41
STATE

PARTIAL MEZZANINE FLOOR PLAN

SCALE: 1/8" = 1'-0"



ALL WALL LOCATIONS AND ROOM DIMENSIONS REQUIRE FIELD VERIFICATION

SUITE M108

1,706 ± RSF

CITY OF ALBANY
ALBANY COUNTY * NEW YORK

41 STATE STREET
PARTIAL MEZZANINE FLOOR PLAN

DESIGNED BY _____
DRAWN BY HSB
REVIEWED BY _____



DATE 03/29/19
SCALE AS NOTED
SHEET 1 OF 1