


KEY PLAN
NO SCALE

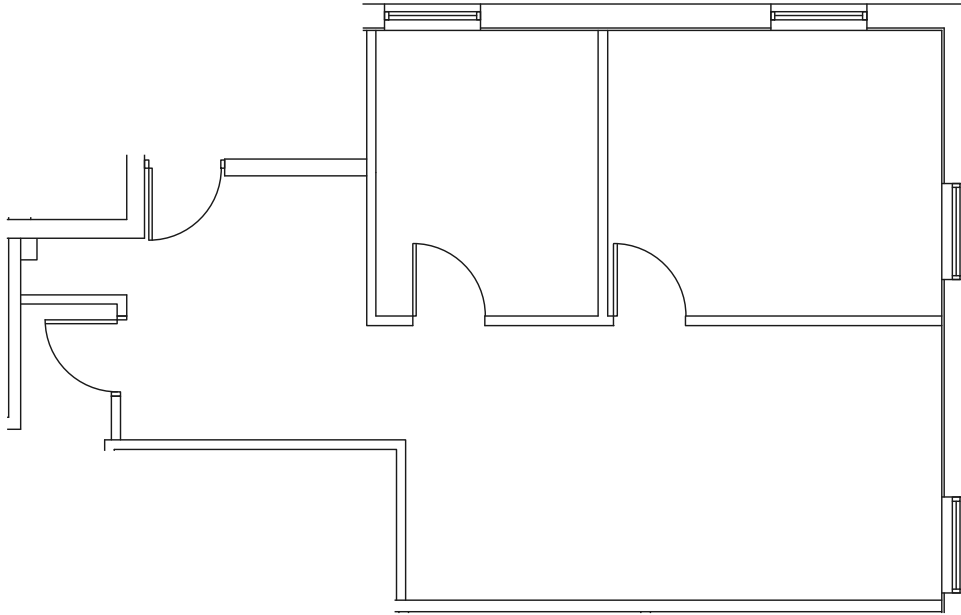

PARTIAL FIRST FLOOR PLAN
SCALE: 1/8"=1'-0"

SUITE 125

918±R.S.F.

TOWN OF COLONIE
ALBANY COUNTY * NEW YORK
4 AUTOMATION LANE
PARTIAL FIRST FLOOR PLAN

DESIGNED BY _____
DRAWN BY ECS
REVIEWED BY _____



DATE 04/06/15
SCALE AS NOTED
SHEET 1 OF 1