


KEY PLAN  
NO SCALE

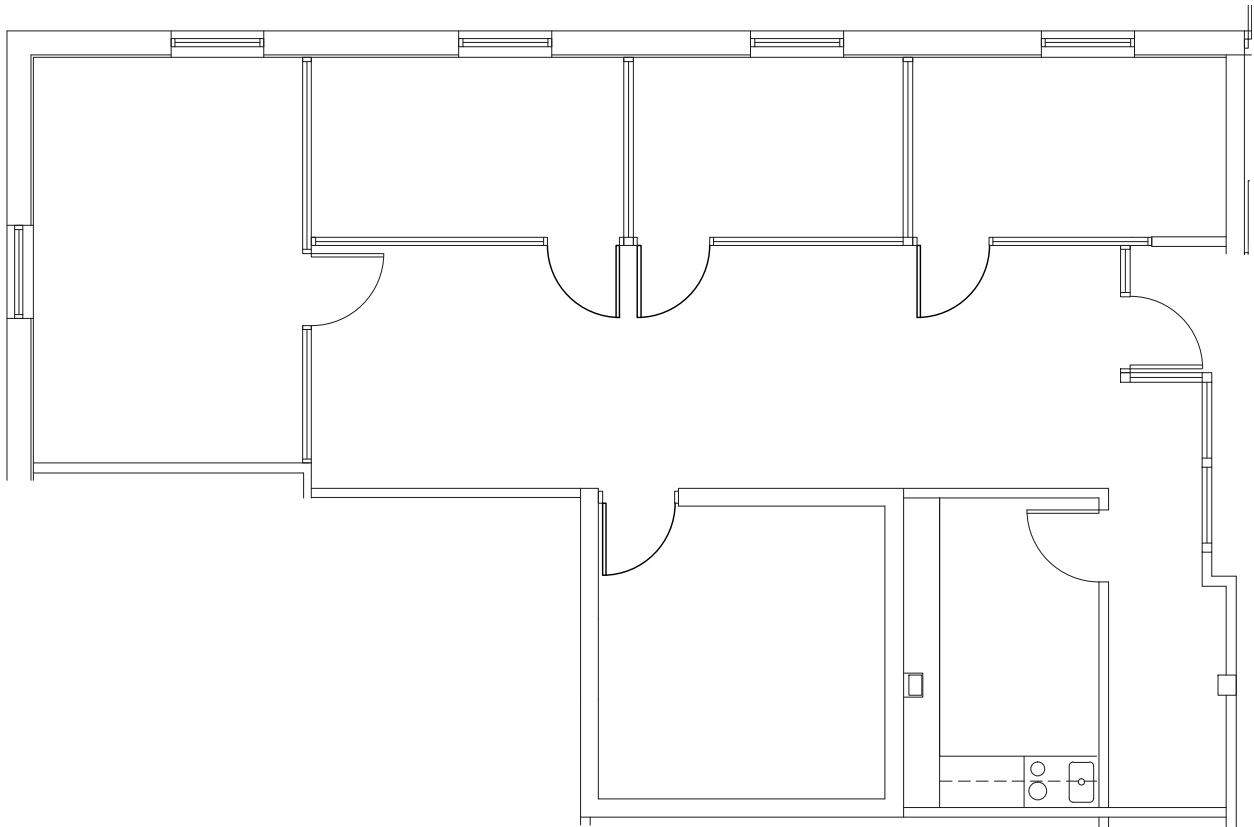

PARTIAL FIRST FLOOR PLAN  
SCALE: 1/8"=1'-0"

SUITE 185

1,574± R.S.F.

TOWN OF COLONIE  
ALBANY COUNTY \* NEW YORK  
4 AUTOMATION LANE  
PARTIAL FIRST FLOOR PLAN

DESIGNED BY \_\_\_\_\_  
DRAWN BY ECS  
REVIEWED BY \_\_\_\_\_



DATE 08/23/16  
SCALE AS NOTED  
SHEET 1 OF 1