





**KEY PLAN**

NOT TO SCALE

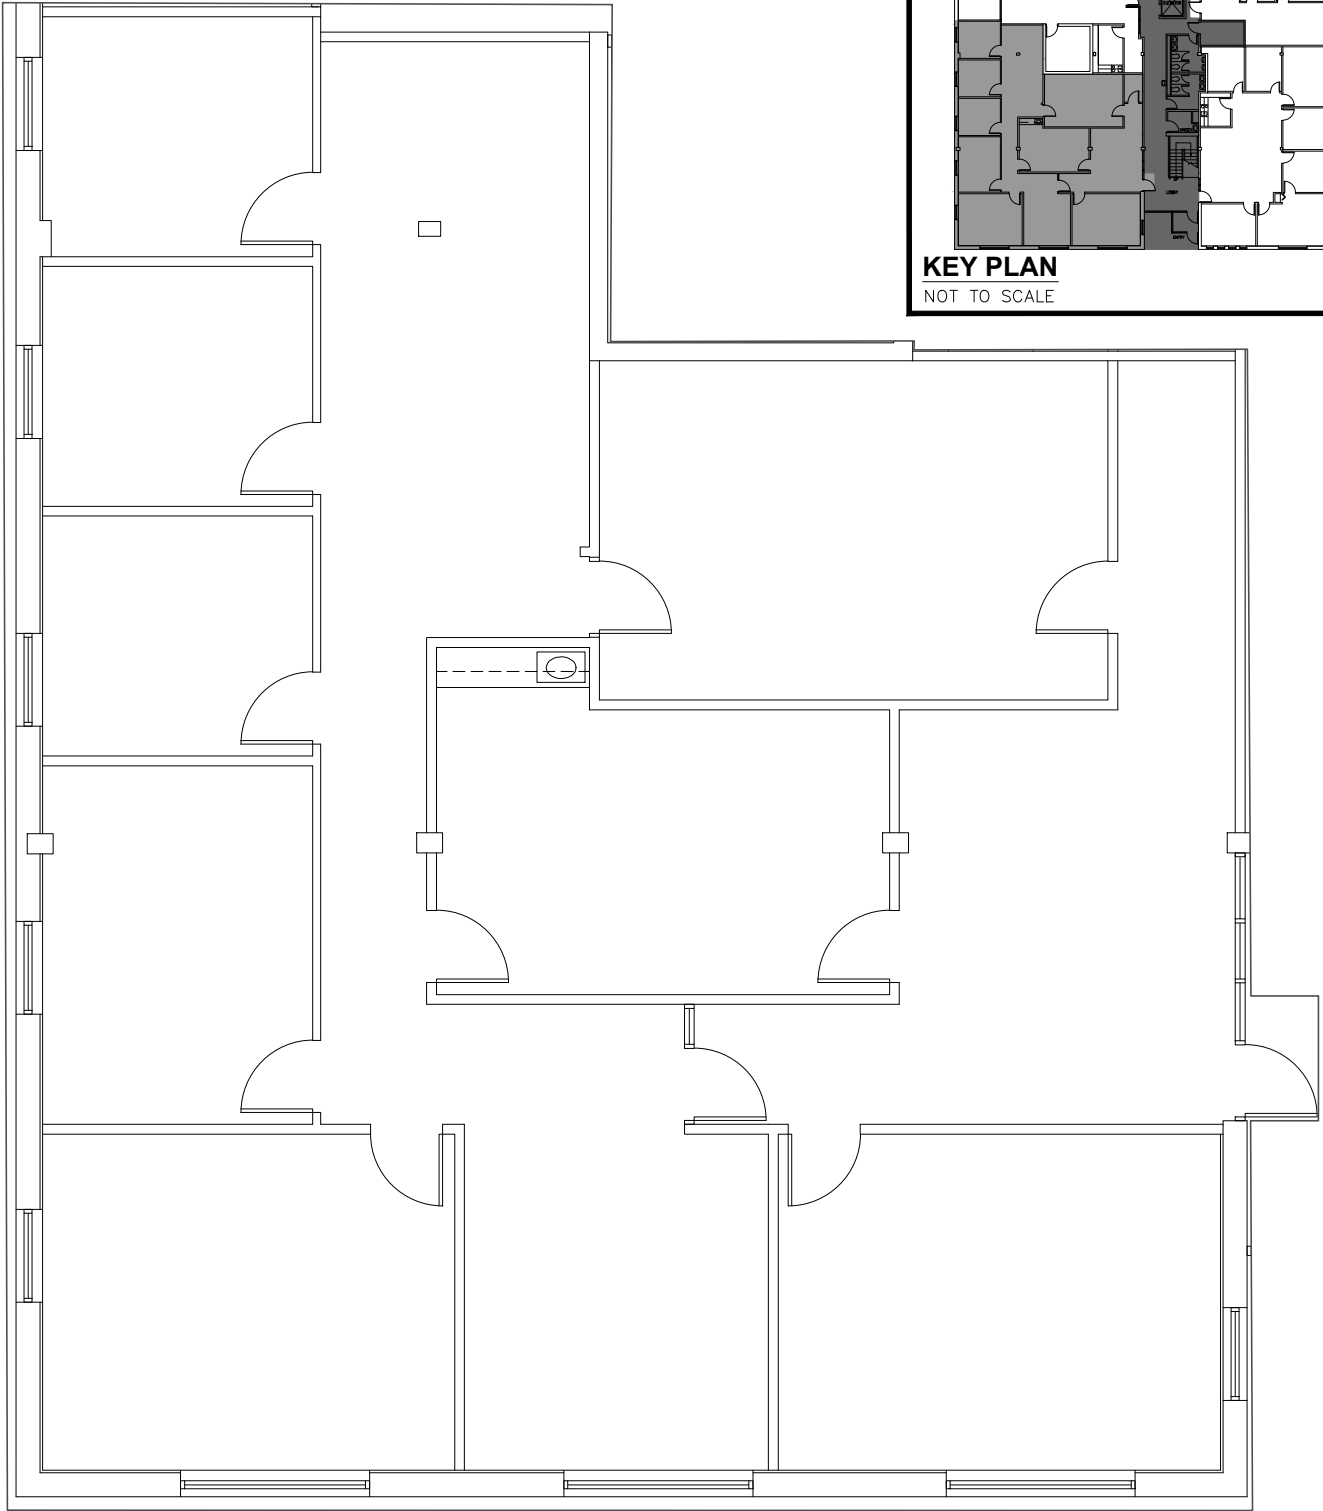

**PARTIAL FIRST FLOOR PLAN**

SCALE: 1/8" = 1'-0"

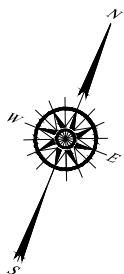

ALL WALL LOCATIONS AND ROOM DIMENSIONS REQUIRE FIELD VERIFICATION

SUITE 100

3,324± RSF

**TOWN OF COLONIE  
ALBANY COUNTY \* NEW YORK  
4 AUTOMATION LANE  
PARTIAL FIRST FLOOR PLAN**

DESIGNED BY \_\_\_\_\_  
DRAWN BY HSB  
REVIEWED BY \_\_\_\_\_



DATE 01/16/18  
SCALE AS NOTED  
SHEET 1 OF 1